



Notes:


- Work from figured dimensions only.
- All dimensions to be checked on site prior to commencement of work.
- Where appropriate, drawing to be read in conjunction with other consultants' information.
- Subject to relevant Local Authority approvals.

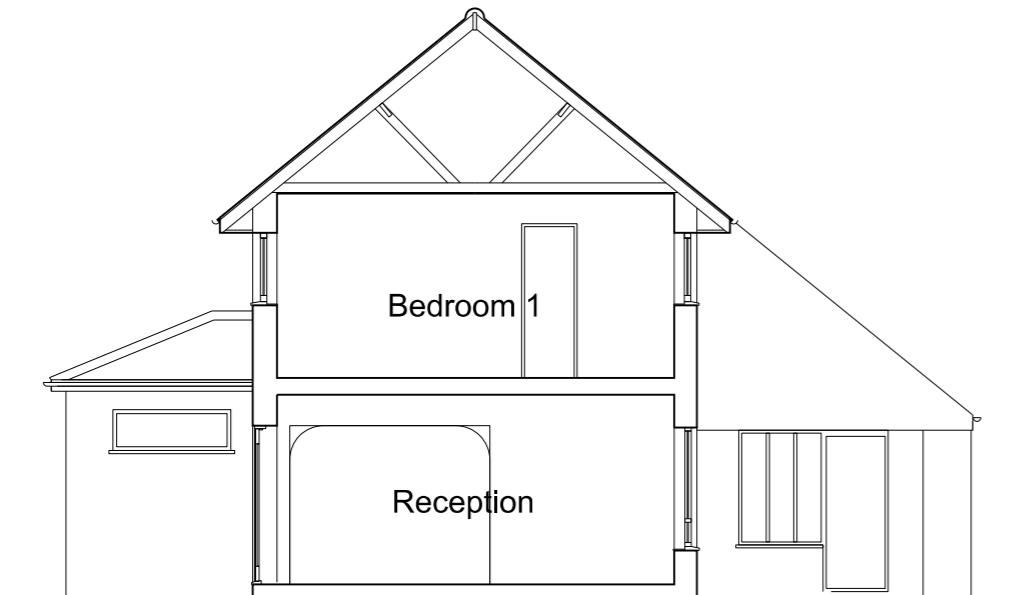

Existing Section X-X

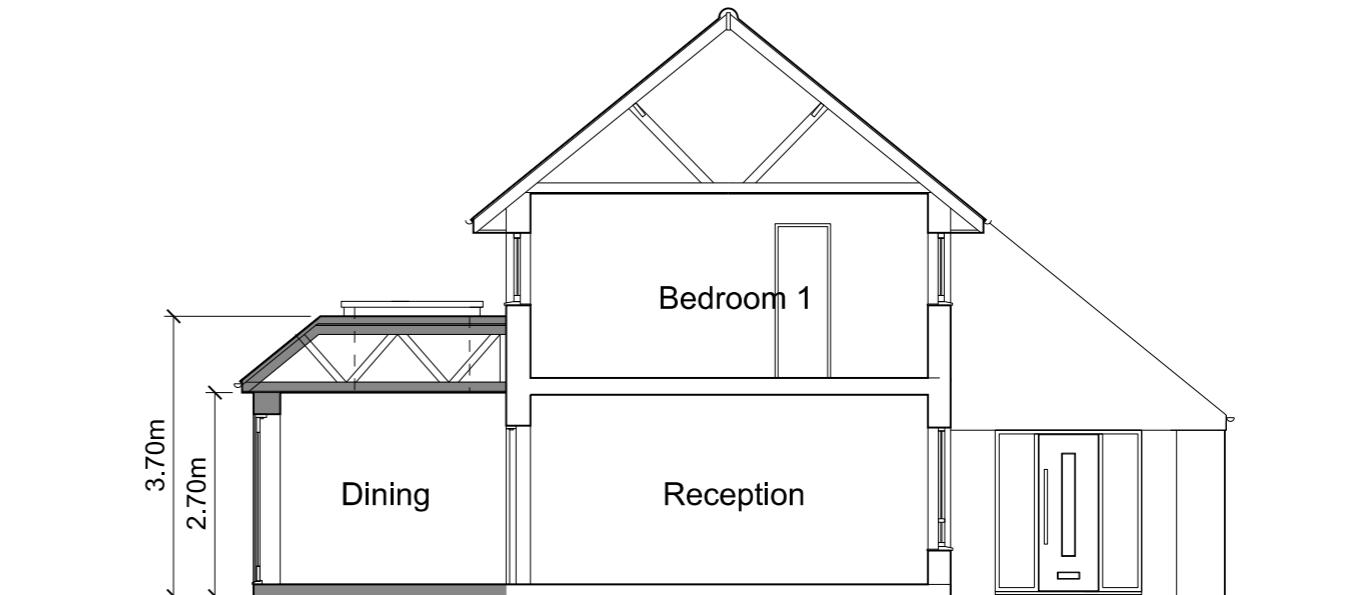

Proposed Section X-X

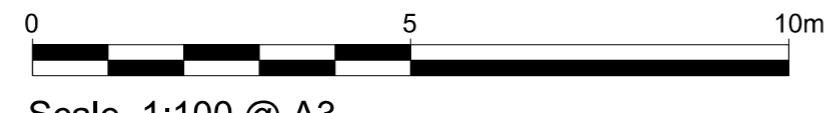

E-mail: info.sphprojects@gmail.com
Tel: 07880 547101

Revisions:

Name:

A.Bokach & Y.Safronov

Project:

Single Storey Rear Extension
and Internal Alterations at
36 Westholme Gardens,
Ruislip Manor, HA4 8QH

Title: Existing & Proposed
Sections

Scale: 1:100 @ A3

Date: Nov 2022

Drawing Number:

565/07