


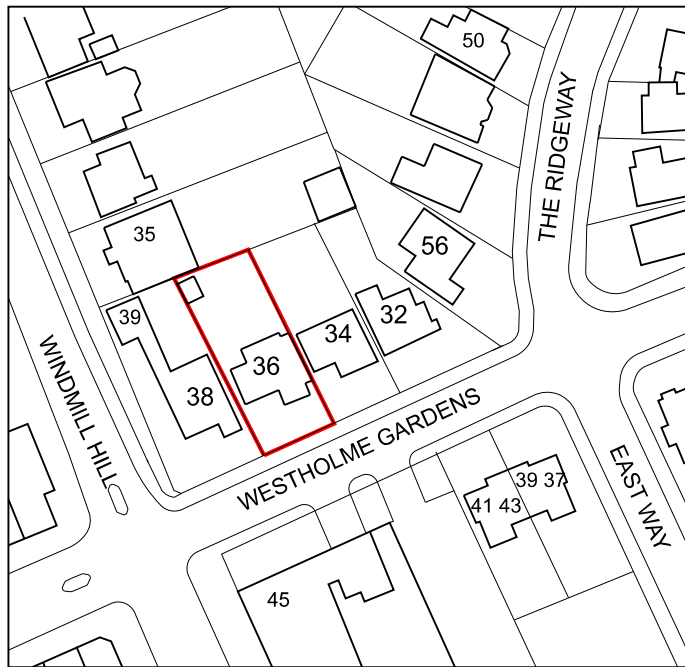


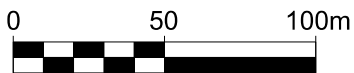

Site Location Plan

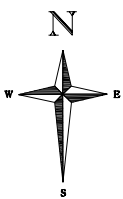

Scale 1:2500 @ A4

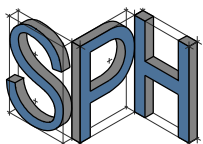

**PROJECTS
LIMITED**

E-mail: Info.sphprojects@gmail.com
Tel: 07880 547101

Name: **A.Bokach & Y.Safronov**

Project:
**Single Storey Rear Extension
and Internal Alterations at
36 Westholme Gardens,
Ruislip Manor, HA4 8QH**

Title: **Site Location Plan**

Scale: **1:1250 @ A4**

Date: **Nov 2022**

Drawing Number:
555/09