



EXISTING BLOCK PLAN SCALE 1:200

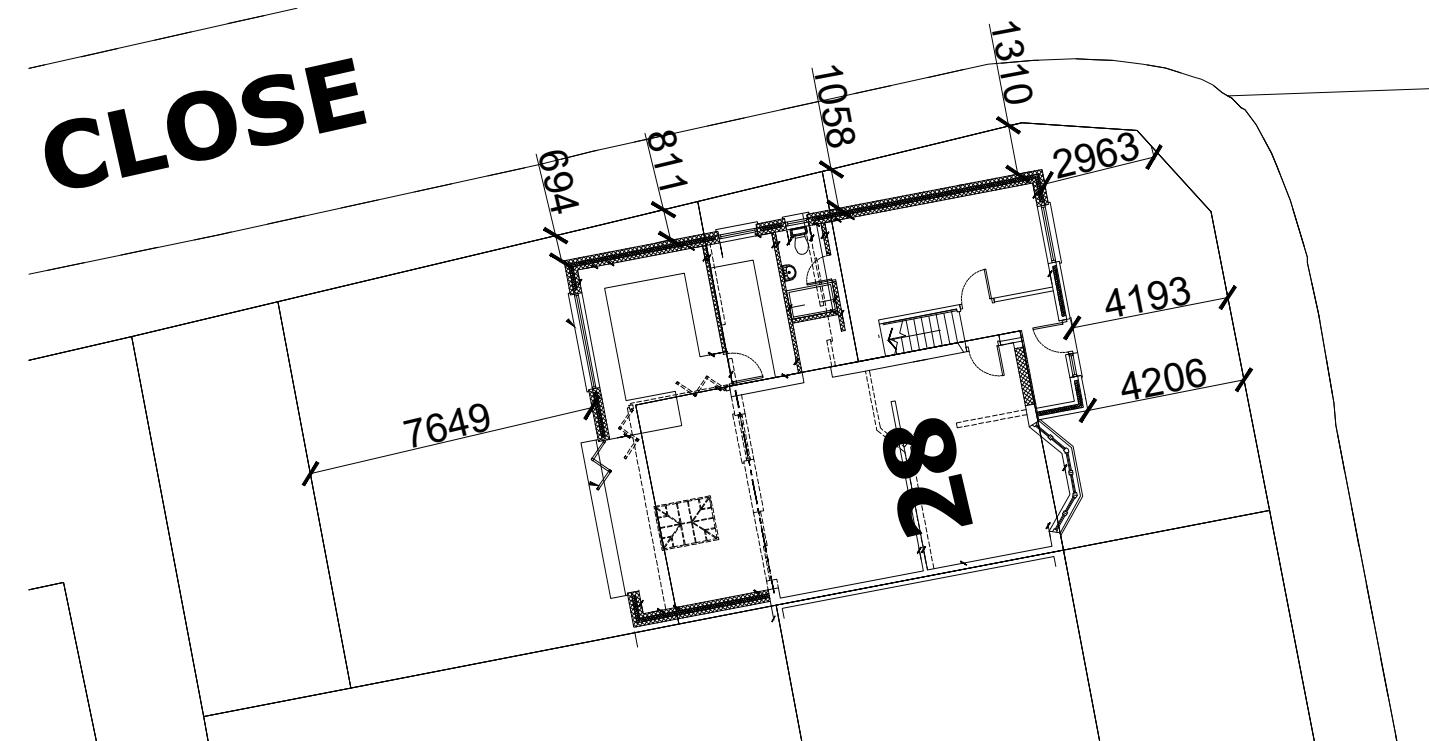

PROPOSED BLOCK PLAN SCALE 1:200

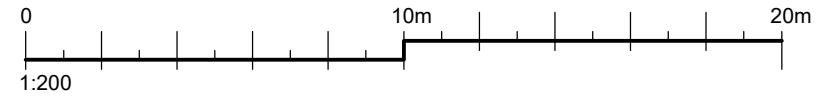

**Project
Planning**

Site Address
28 Dawley Avenue,
Uxbridge, London,
UB8 3BU

Drawing Title
Existing &Proposed Block Plan

Date
13 Sept 2023

Sheet Size
A3

Scale
1:100

Revision

Sheet No

06 adapt
Consultants

architecture + planning
53 Springfield Road, East Ham, London, E6 2AH
020 8090 7282 | +44 7442 795 333
info@adaptconsultants.co.uk
www.adaptconsultants.co.uk

This drawing was prepared for the purposes indicated below and is to be read as preliminary unless otherwise stated. Adapt Consultants Ltd and is issued on the terms that it will not be reproduced or copied in whole or any part nor will any information be furnished from it without their consent. Adapt Consultants Ltd accepts no liability for the unauthorized use of drawings. Building Notice Should Be Served To The Building Control Before The Commencement Of Any Building Works. Please Note That Before Building Works Commences It Is the Responsibility of Builder Or Owner To Serve Party Wall Notices To All Neighbours. All Dimensions are in mm. Follow the written dimensions only and do not scale from the drawings. No work to be carried out prior to the approval of the drawings under the Town & Country Planning acts and Building regulation