


General Notes

1. New work shown shaded
2. Demolition shown dotted
3. W: Wardrobe
- Cpb: Cupboard
- RLA: Roof lantern above
- RL: Roof light/lantern below
4. All dimensions are indicative and in mm
5. If shown levels indicated in red dotted

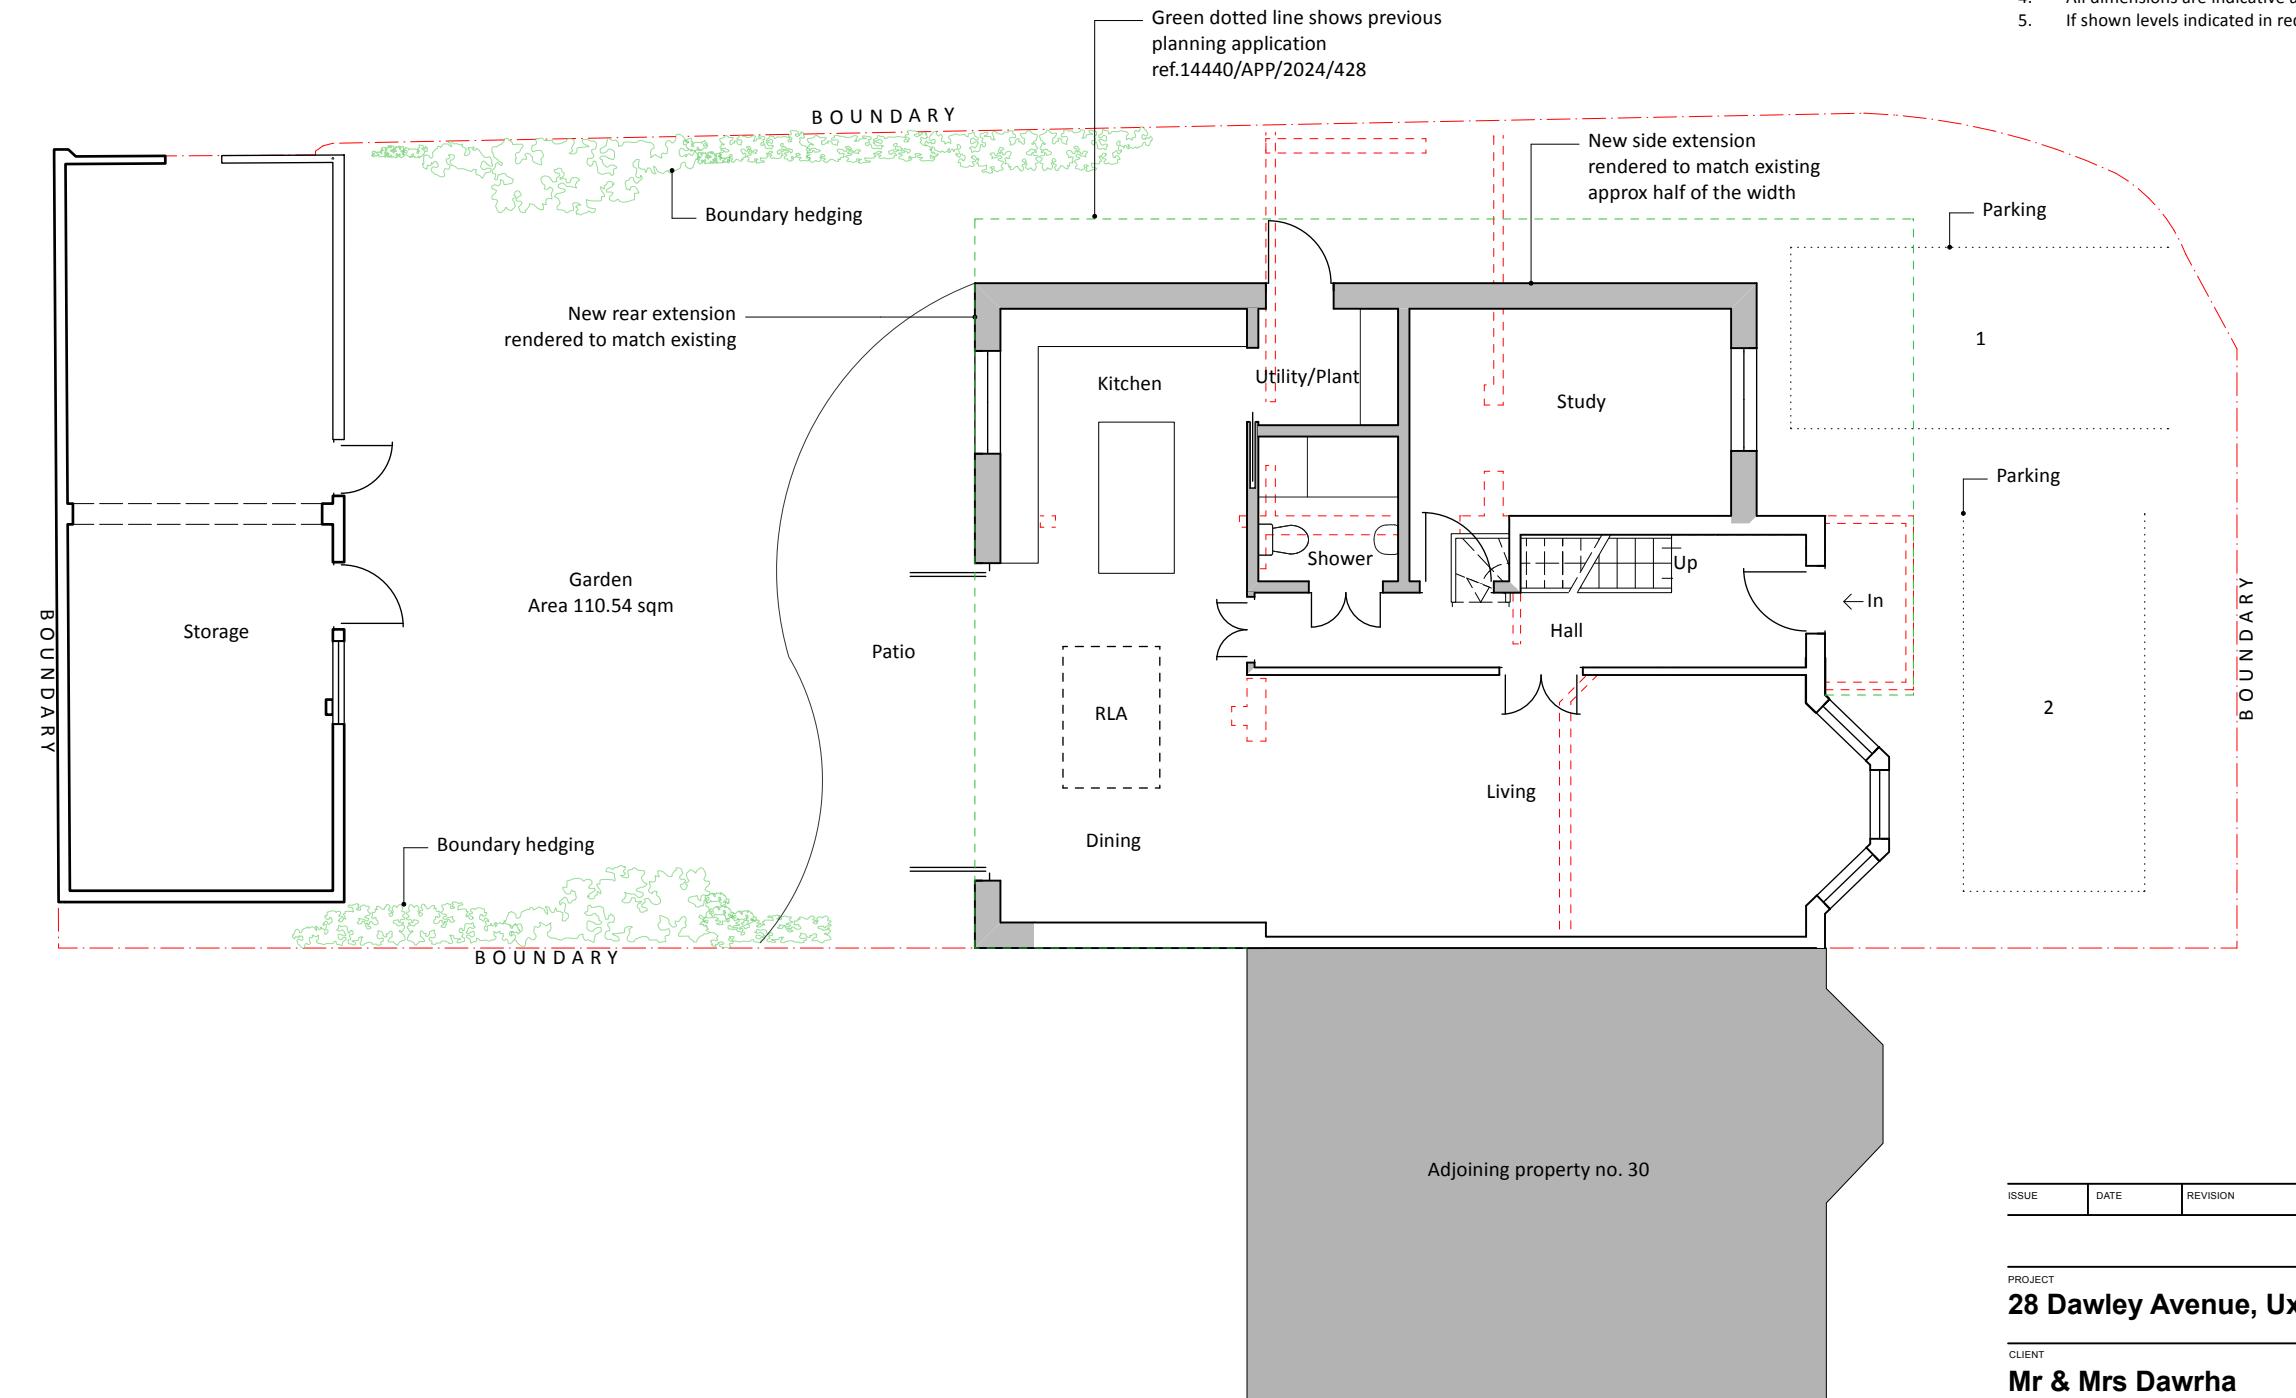


All rights described in chapter IV of the copyright designs & patents act 1988 have been asserted. This drawing must not be scaled; only figured dimensions should be used. Check and verify all dimensions on site prior to commencing any work. Any discrepancies should be reported to the Architects immediately.

STONES
A R C H I T E C T S

PROJECT # 2025.044 DWG # REV
DATE 10/11/2025
SCALE 1:100
DRAWN CHKD JC
PR JC

C01

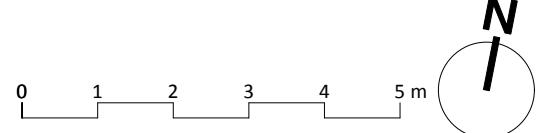

Stones Architects Ltd
50 Coldharbour Lane Hayes Middlesex UB3 3EP
t 020 8969 0000 e mail@stonesarchitects.co.uk w stonesarchitects.co.uk