


General Notes

1. New work shown shaded
2. Demolition shown dotted
3. W: Wardrobe
- Cpbd: Cupboard
- RLA: Roof lantern above
- RL: Roof light/lantern below
4. All dimensions are indicative and in mm
5. If shown levels indicated in red dotted

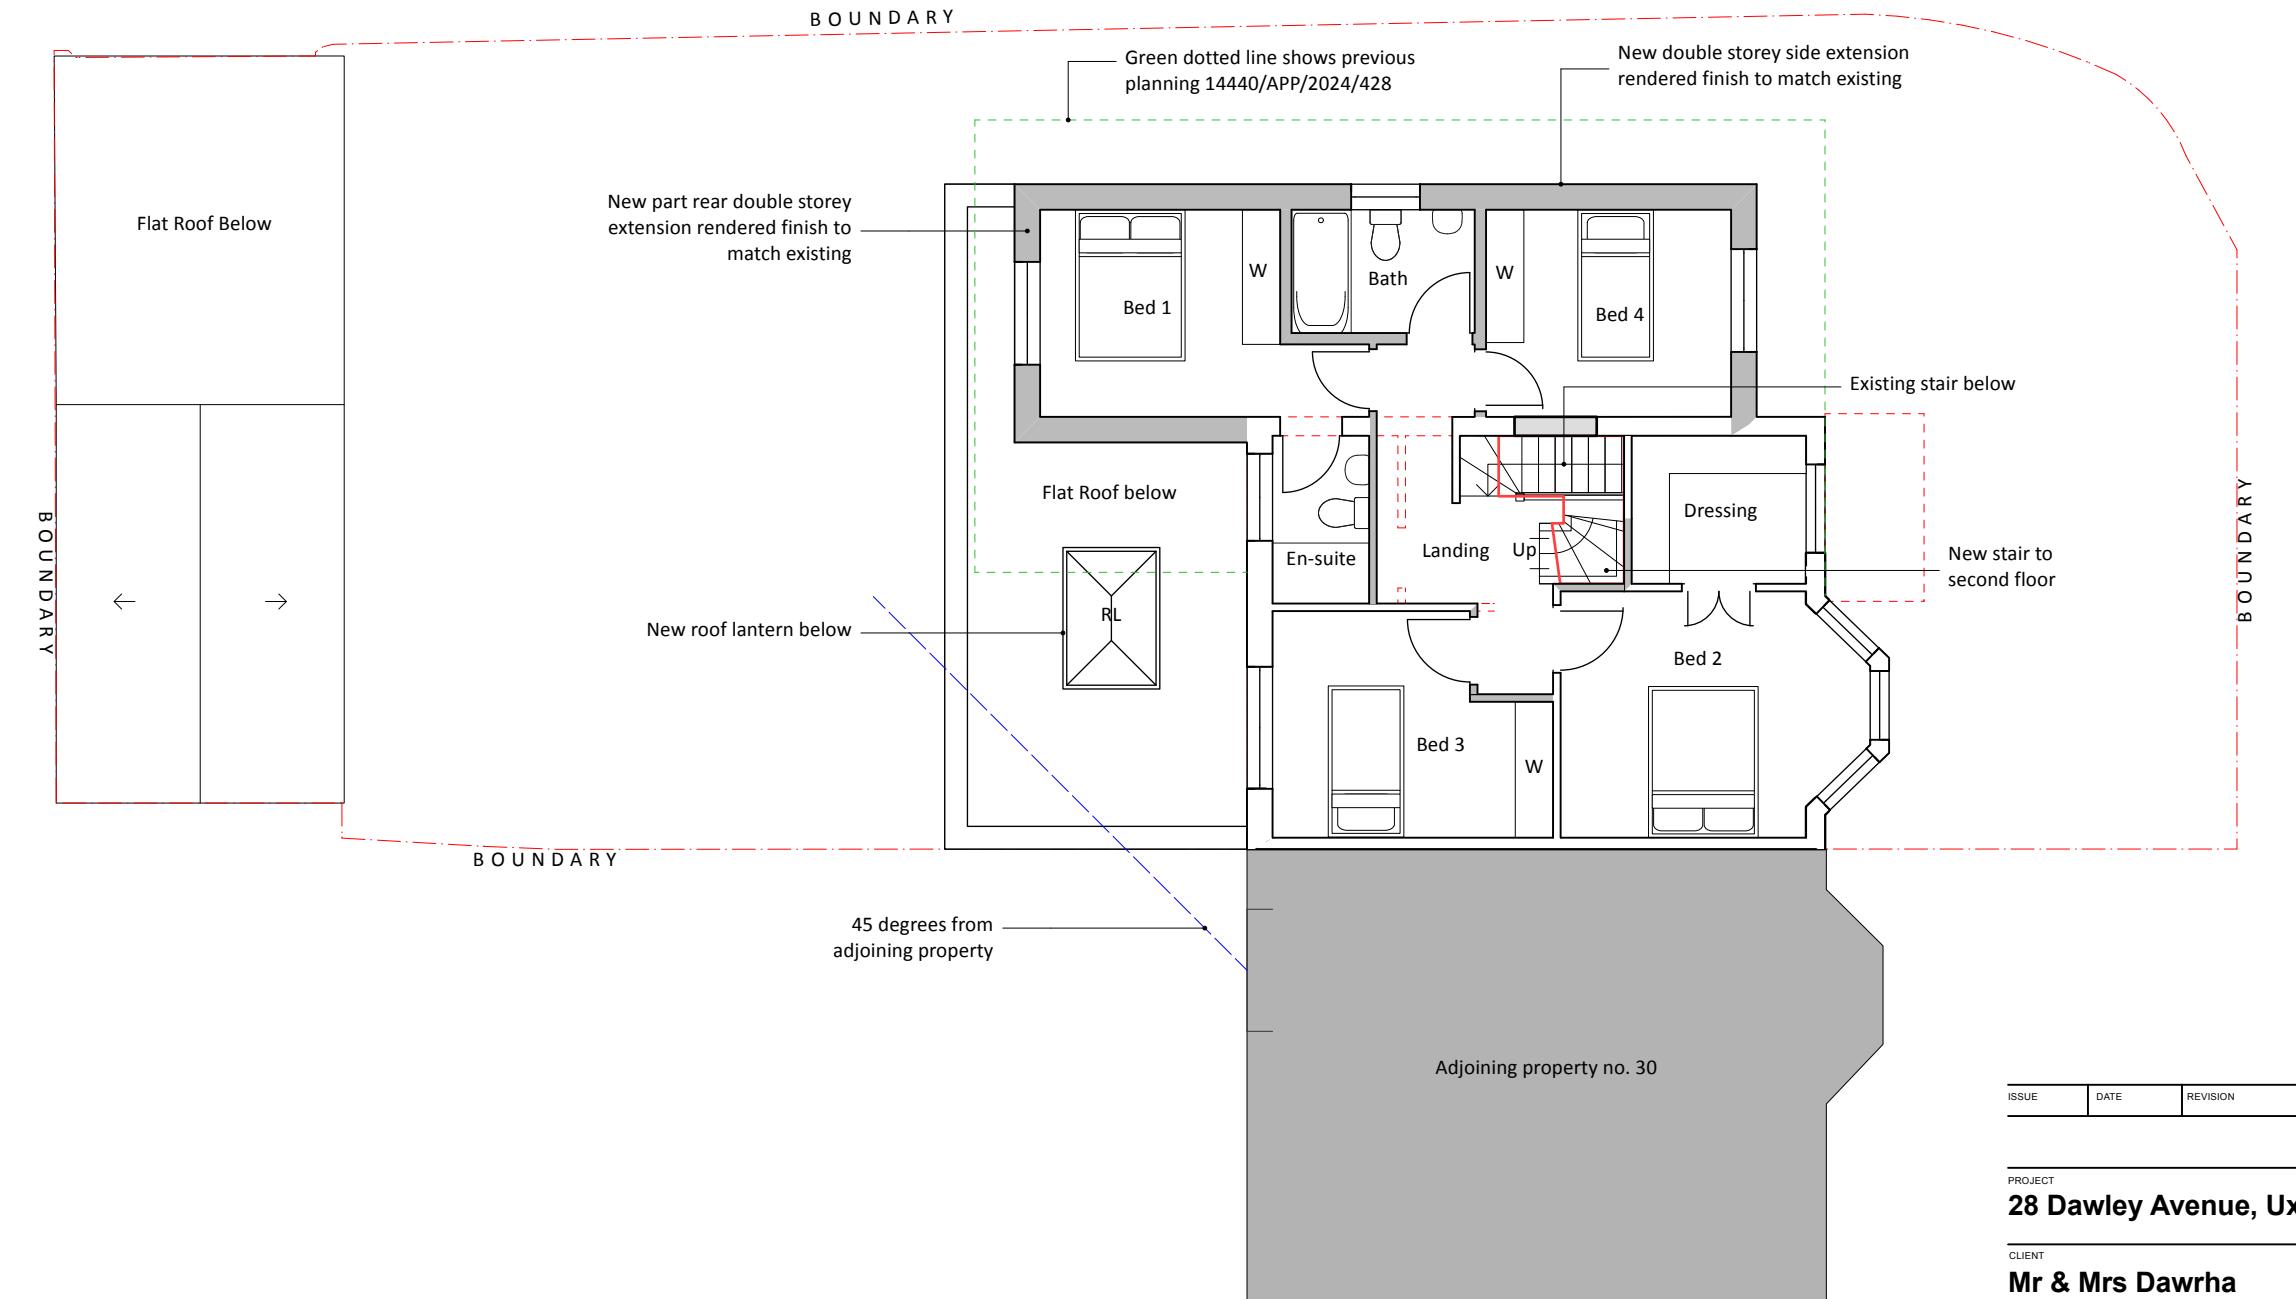

All rights described in chapter IV of the copyright designs & patents act 1988 have been asserted. This drawing must not be scaled; only figured dimensions should be used. Check and verify all dimensions on site prior to commencing any work. Any discrepancies should be reported to the Architects immediately.

2025.044
10/11/2025
1:100
CHKD JC

Architects Ltd
69 0000 e mail@stonesarchitects.co.uk w stonesarchitects.co.uk

