


General Notes
 1. New work shown shaded
 2. Demolition shown dotted
 3. W: Wardrobe
 Cpb: Cupboard
 RLA: Roof lantern above
 RL: Roof light/lantern below
 4. All dimensions are indicative and in mm
 5. If shown levels indicated in red dotted

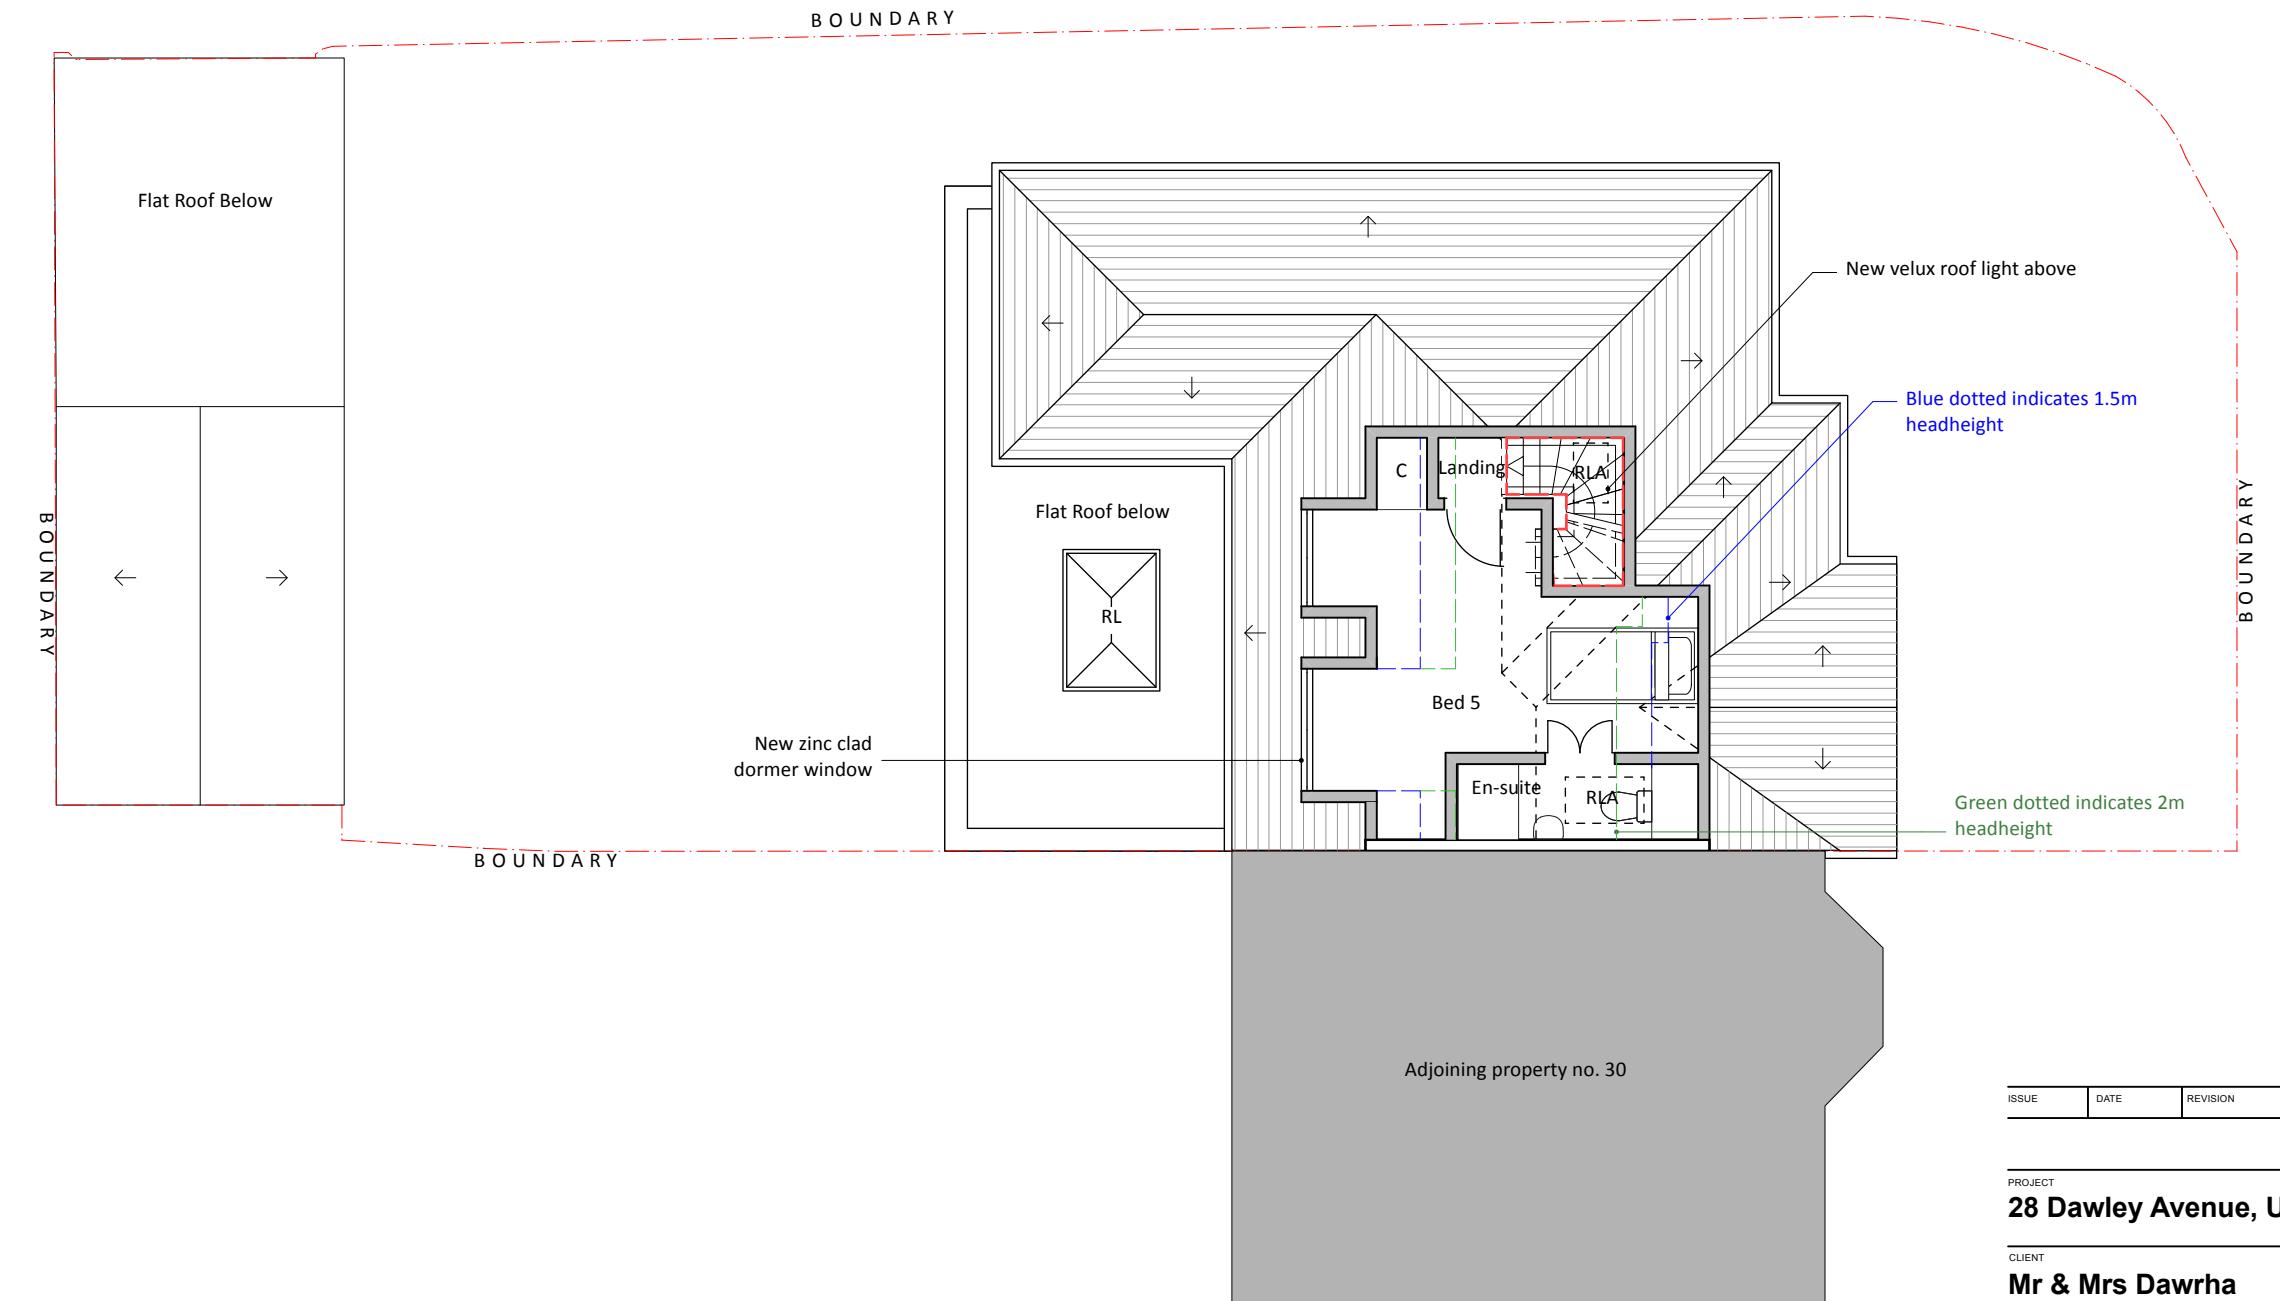

ISSUE DATE REVISION

PROJECT
28 Dawley Avenue, Uxbridge UB8 3BU


CLIENT
Mr & Mrs Dawrha

DRAWING
PROPOSED SECOND



All rights described in chapter IV of the copyright designs & patents act 1988 have been asserted. This drawing must not be scaled; only figured dimensions should be used. Check and verify all dimensions on site prior to commencing any work. Any discrepancies should be reported to the Architects immediately.

PROJECT # **2025.044** DWG # REV
 DATE **10/11/2025**
 SCALE **1:100**
 DRAWN **PR** CHECKED **JC**
C03

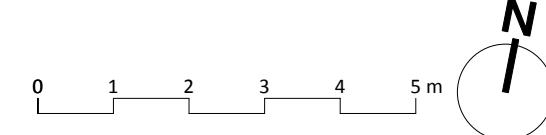

Stones Architects Ltd
 50 Coldharbour Lane Hayes Middlesex UB3 3EP
 t 020 8969 0000 e mail@stonesarchitects.co.uk w stonesarchitects.co.uk