


CHESTER CLOSE

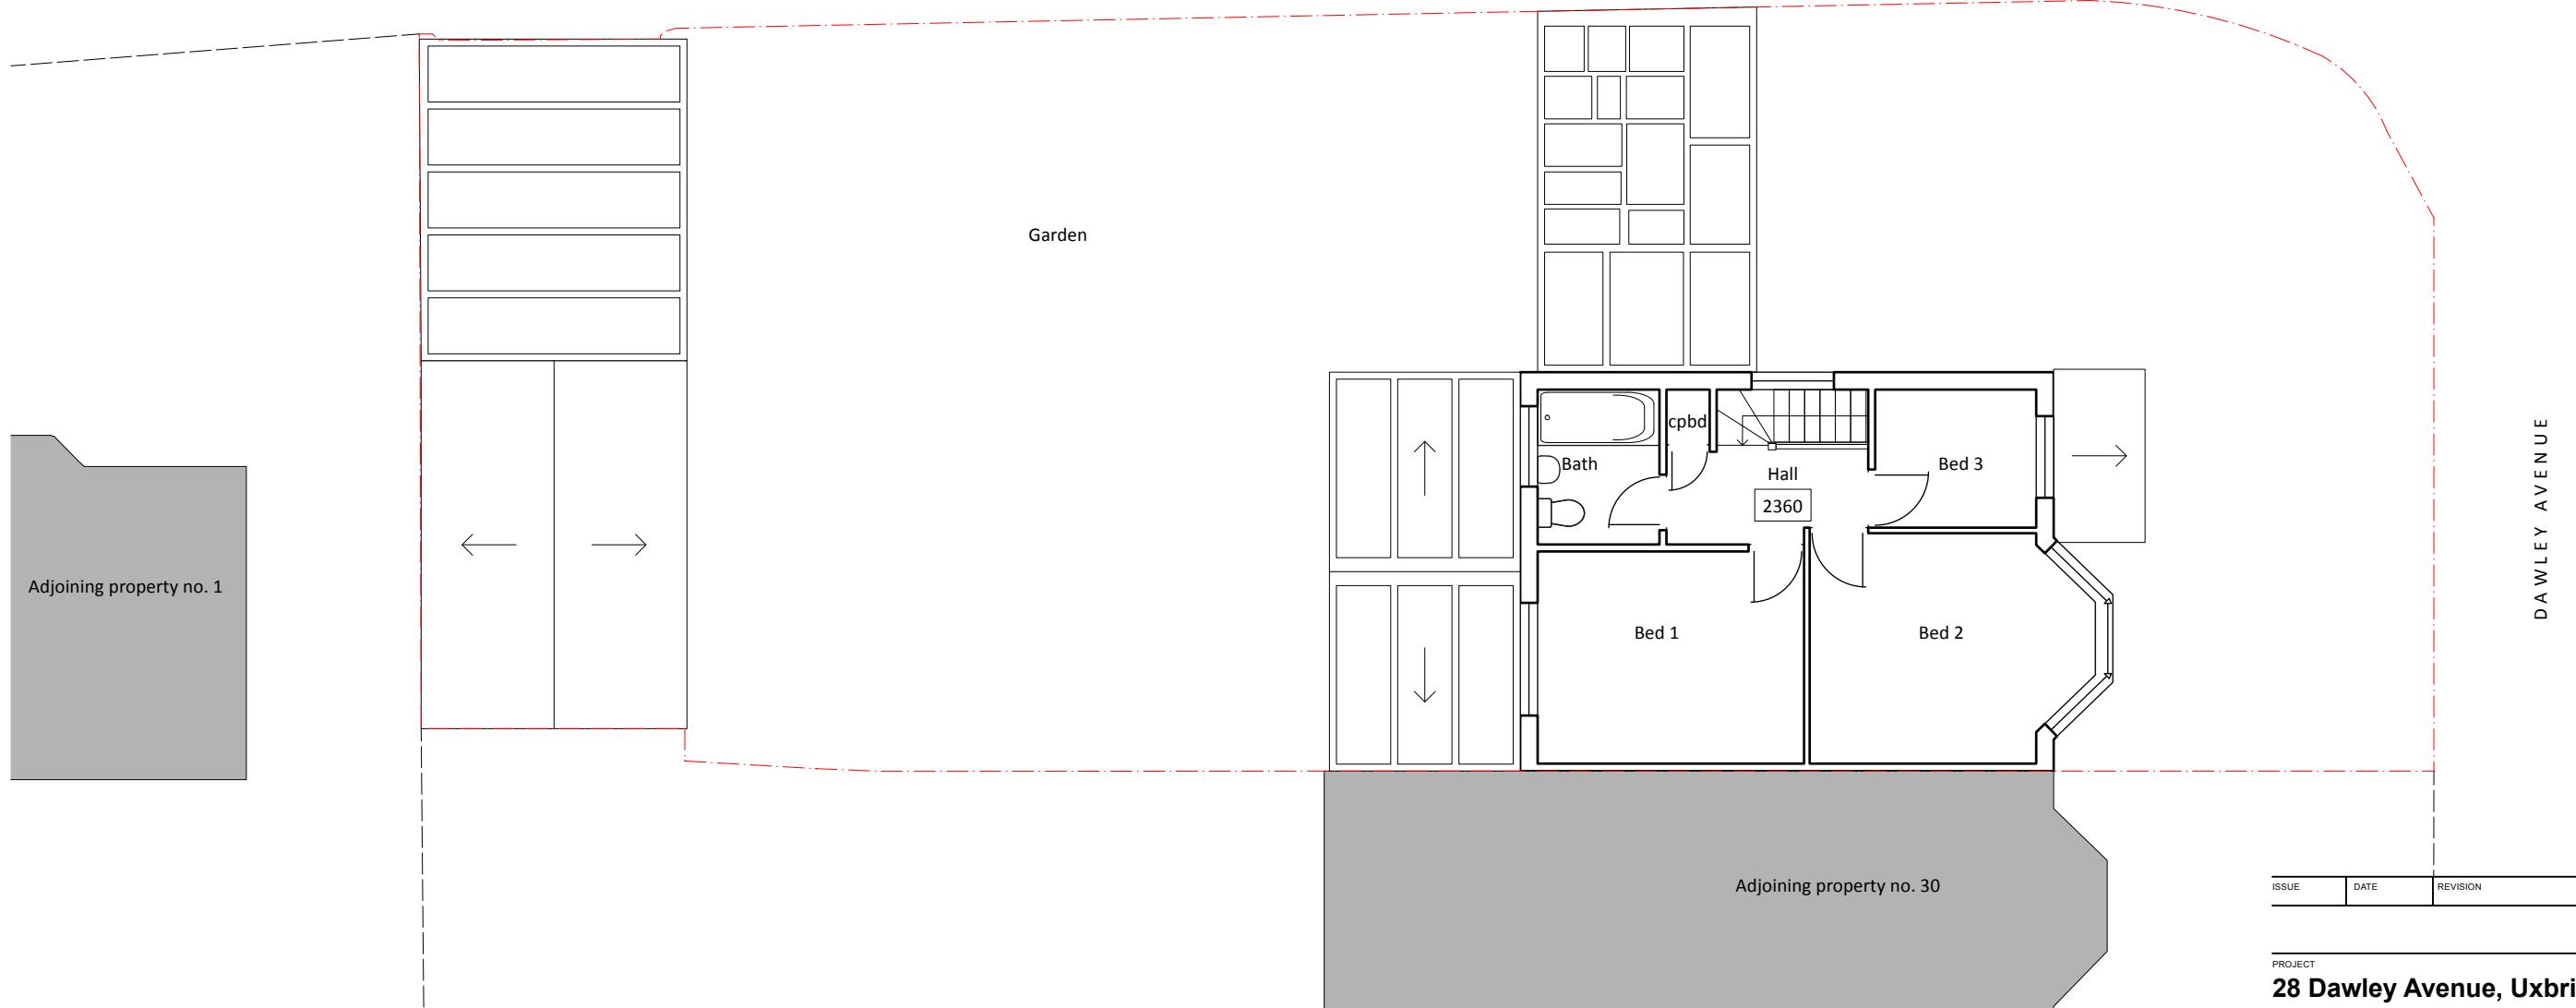

PROJECT
28 Dawley Avenue, Uxbridge UB8 3BU


CLIENT
Mr Surpal Dawrha

DRAWING
EXISTING FIRST FLOOR

STONES
A R C H I T E C T S

All rights described in chapter IV of the copyright designs & patents act 1988 have been asserted. This drawing must not be scaled; only figured dimensions should be used. Check and verify all dimensions on site prior to commencing any work. Any discrepancies should be reported to the Architects immediately.

PROJECT # **2025.044** DWG # **S03**
DATE **11/06/2025** REV
SCALE **1:100**
DRAWN **FA** CHECKED **JC**

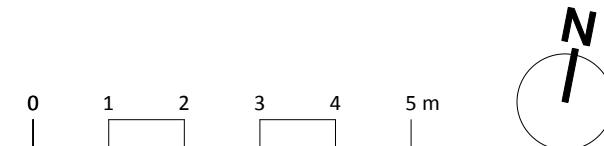

Stones Architects Ltd
50 Coldharbour Lane Hayes Middlesex UB3 3EP
t 020 8969 0000 e mail@stonesarchitects.co.uk w stonesarchitects.co.uk