


- General Notes
1. New work shown shaded
  2. Demolition shown dotted
  3. W: Wardrobe  
Cpbd: Cupboard  
RLA: Roof lantern above  
RL: Roof light/lantern below
  4. All dimensions are indicative and in mm
  5. If shown levels indicated in red dotted

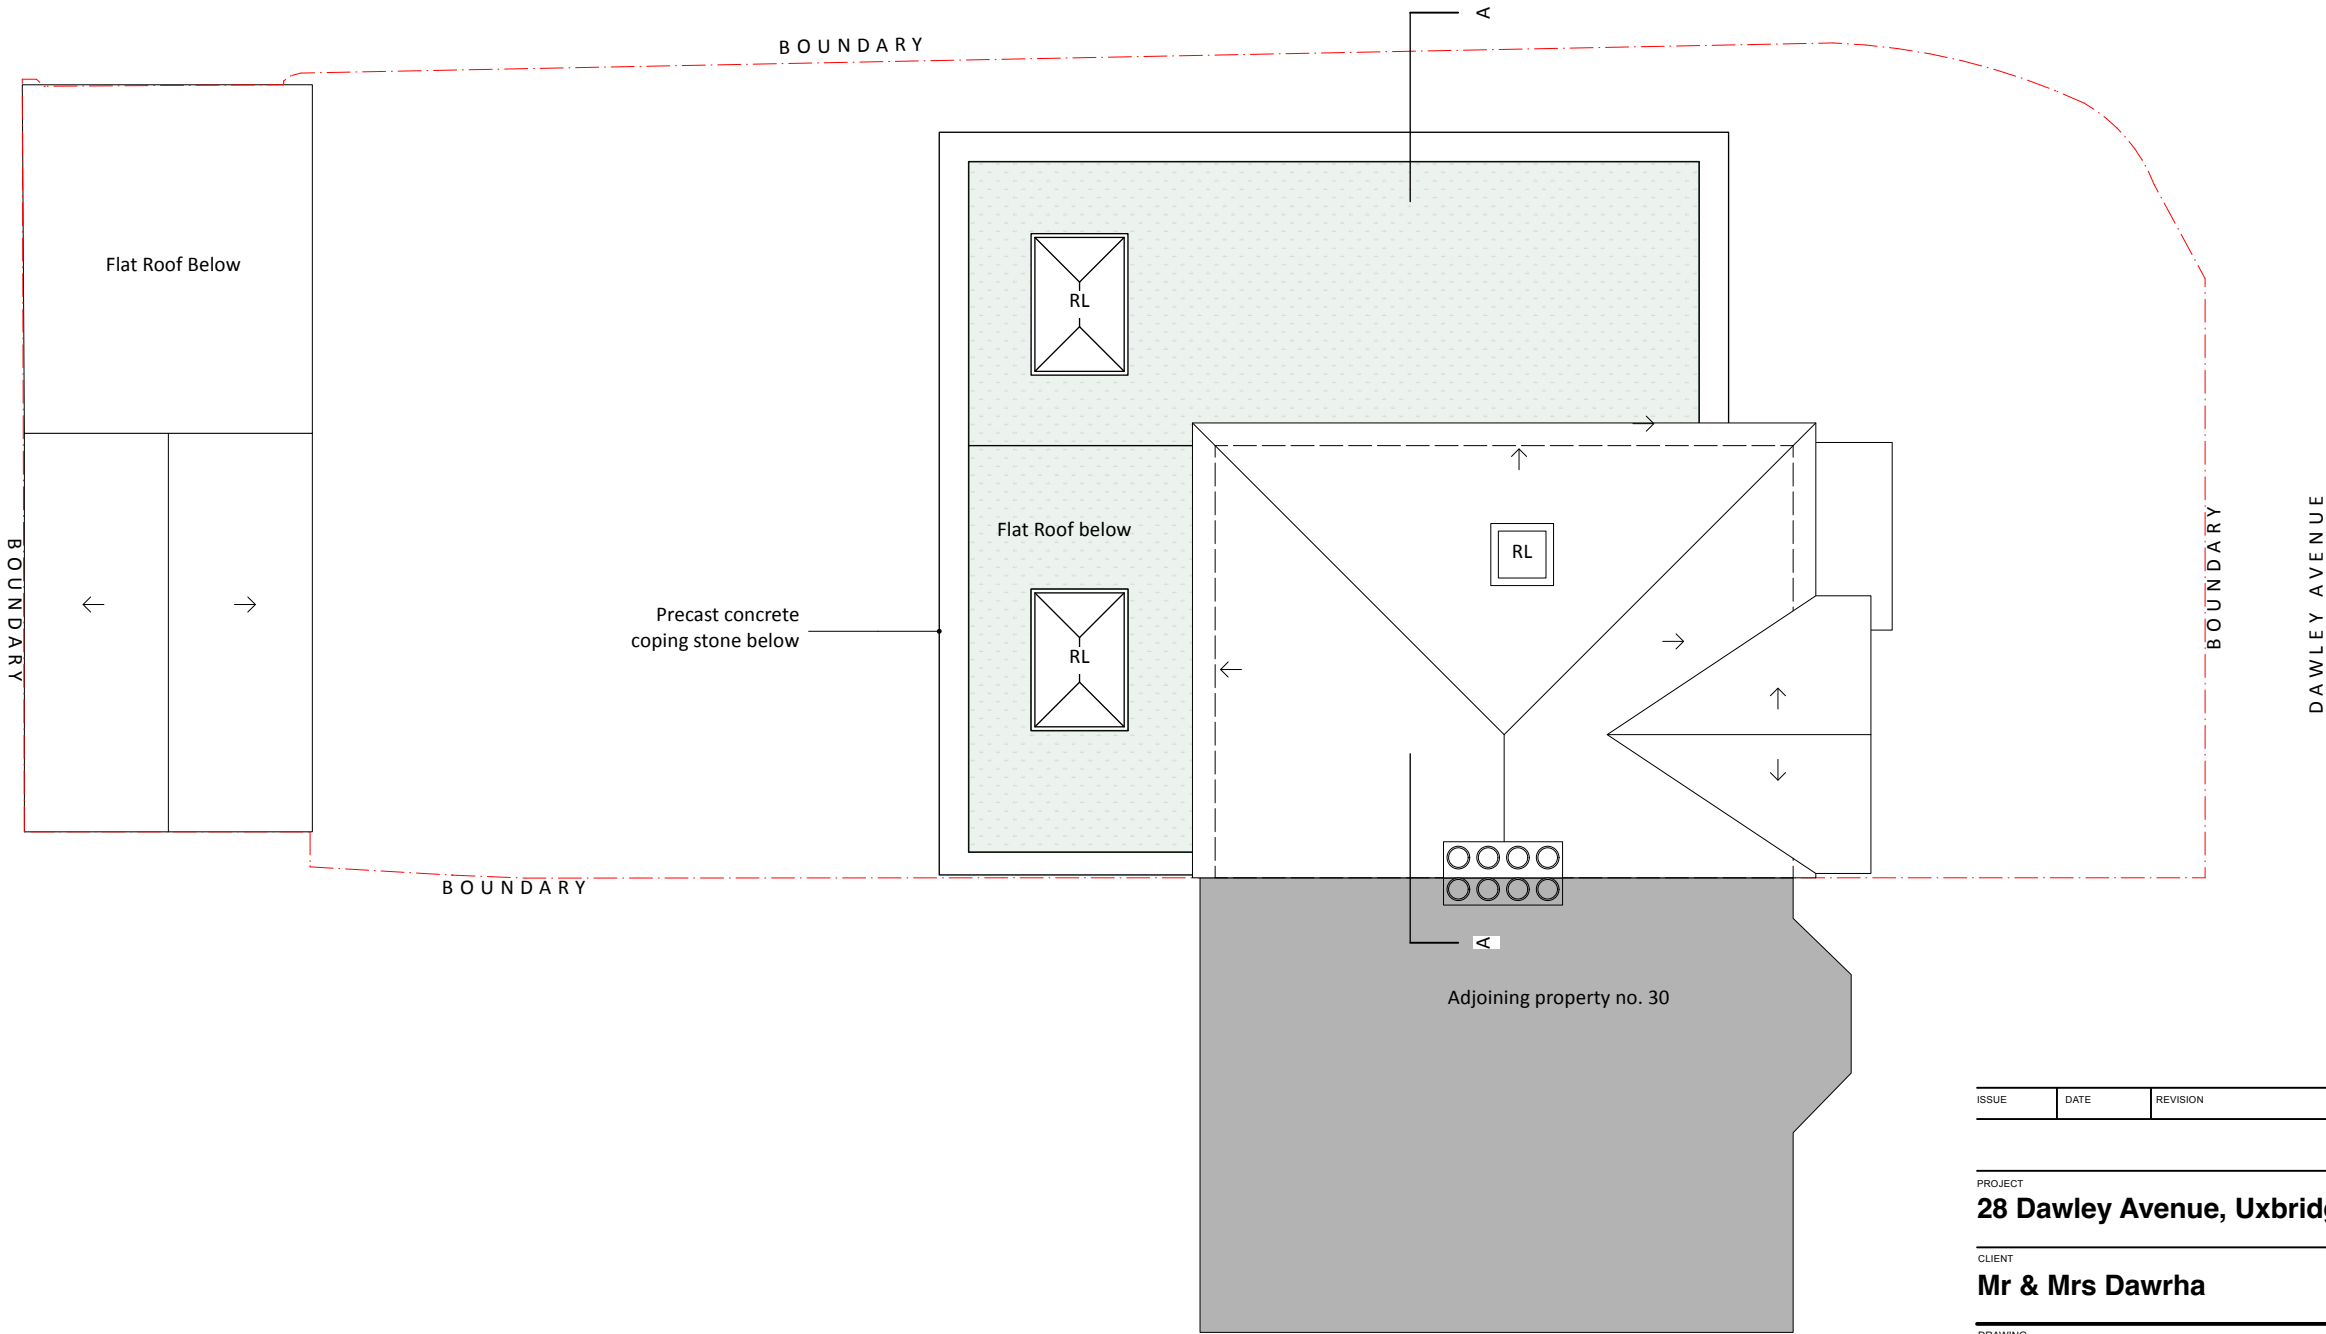

| ISSUE | DATE | REVISION |
|-------|------|----------|
|       |      |          |

PROJECT  
**28 Dawley Avenue, Uxbridge UB8 3BU**

CLIENT  
**Mr & Mrs Dawrha**

DRAWING  
**PROPOSED ROOF**

STONES

ARCHITECTS

All rights described in chapter IV of the copyright designs & patents act 1988 have been asserted. This drawing must not be scaled; only figured dimensions should be used. Check and verify all dimensions on site prior to commencing any work. Any discrepancies should be reported to the Architects immediately.

|           |            |       |     |
|-----------|------------|-------|-----|
| PROJECT # | 2025.044   | DWG # | REV |
| DATE      | 02/06/2026 |       |     |
| SCALE     | 1:100      |       |     |
| DRAWN     | PR         | CHKD  | JC  |

**Stones Architects Ltd**  
50 Coldharbour Lane Hayes Middlesex UB3 3EP  
t 020 8969 0000 e mail@stonesarchitects.co.uk w stonesarchitects.co.uk