


- External drawings specifications are not part of the contract unless otherwise stated and/or agreed.

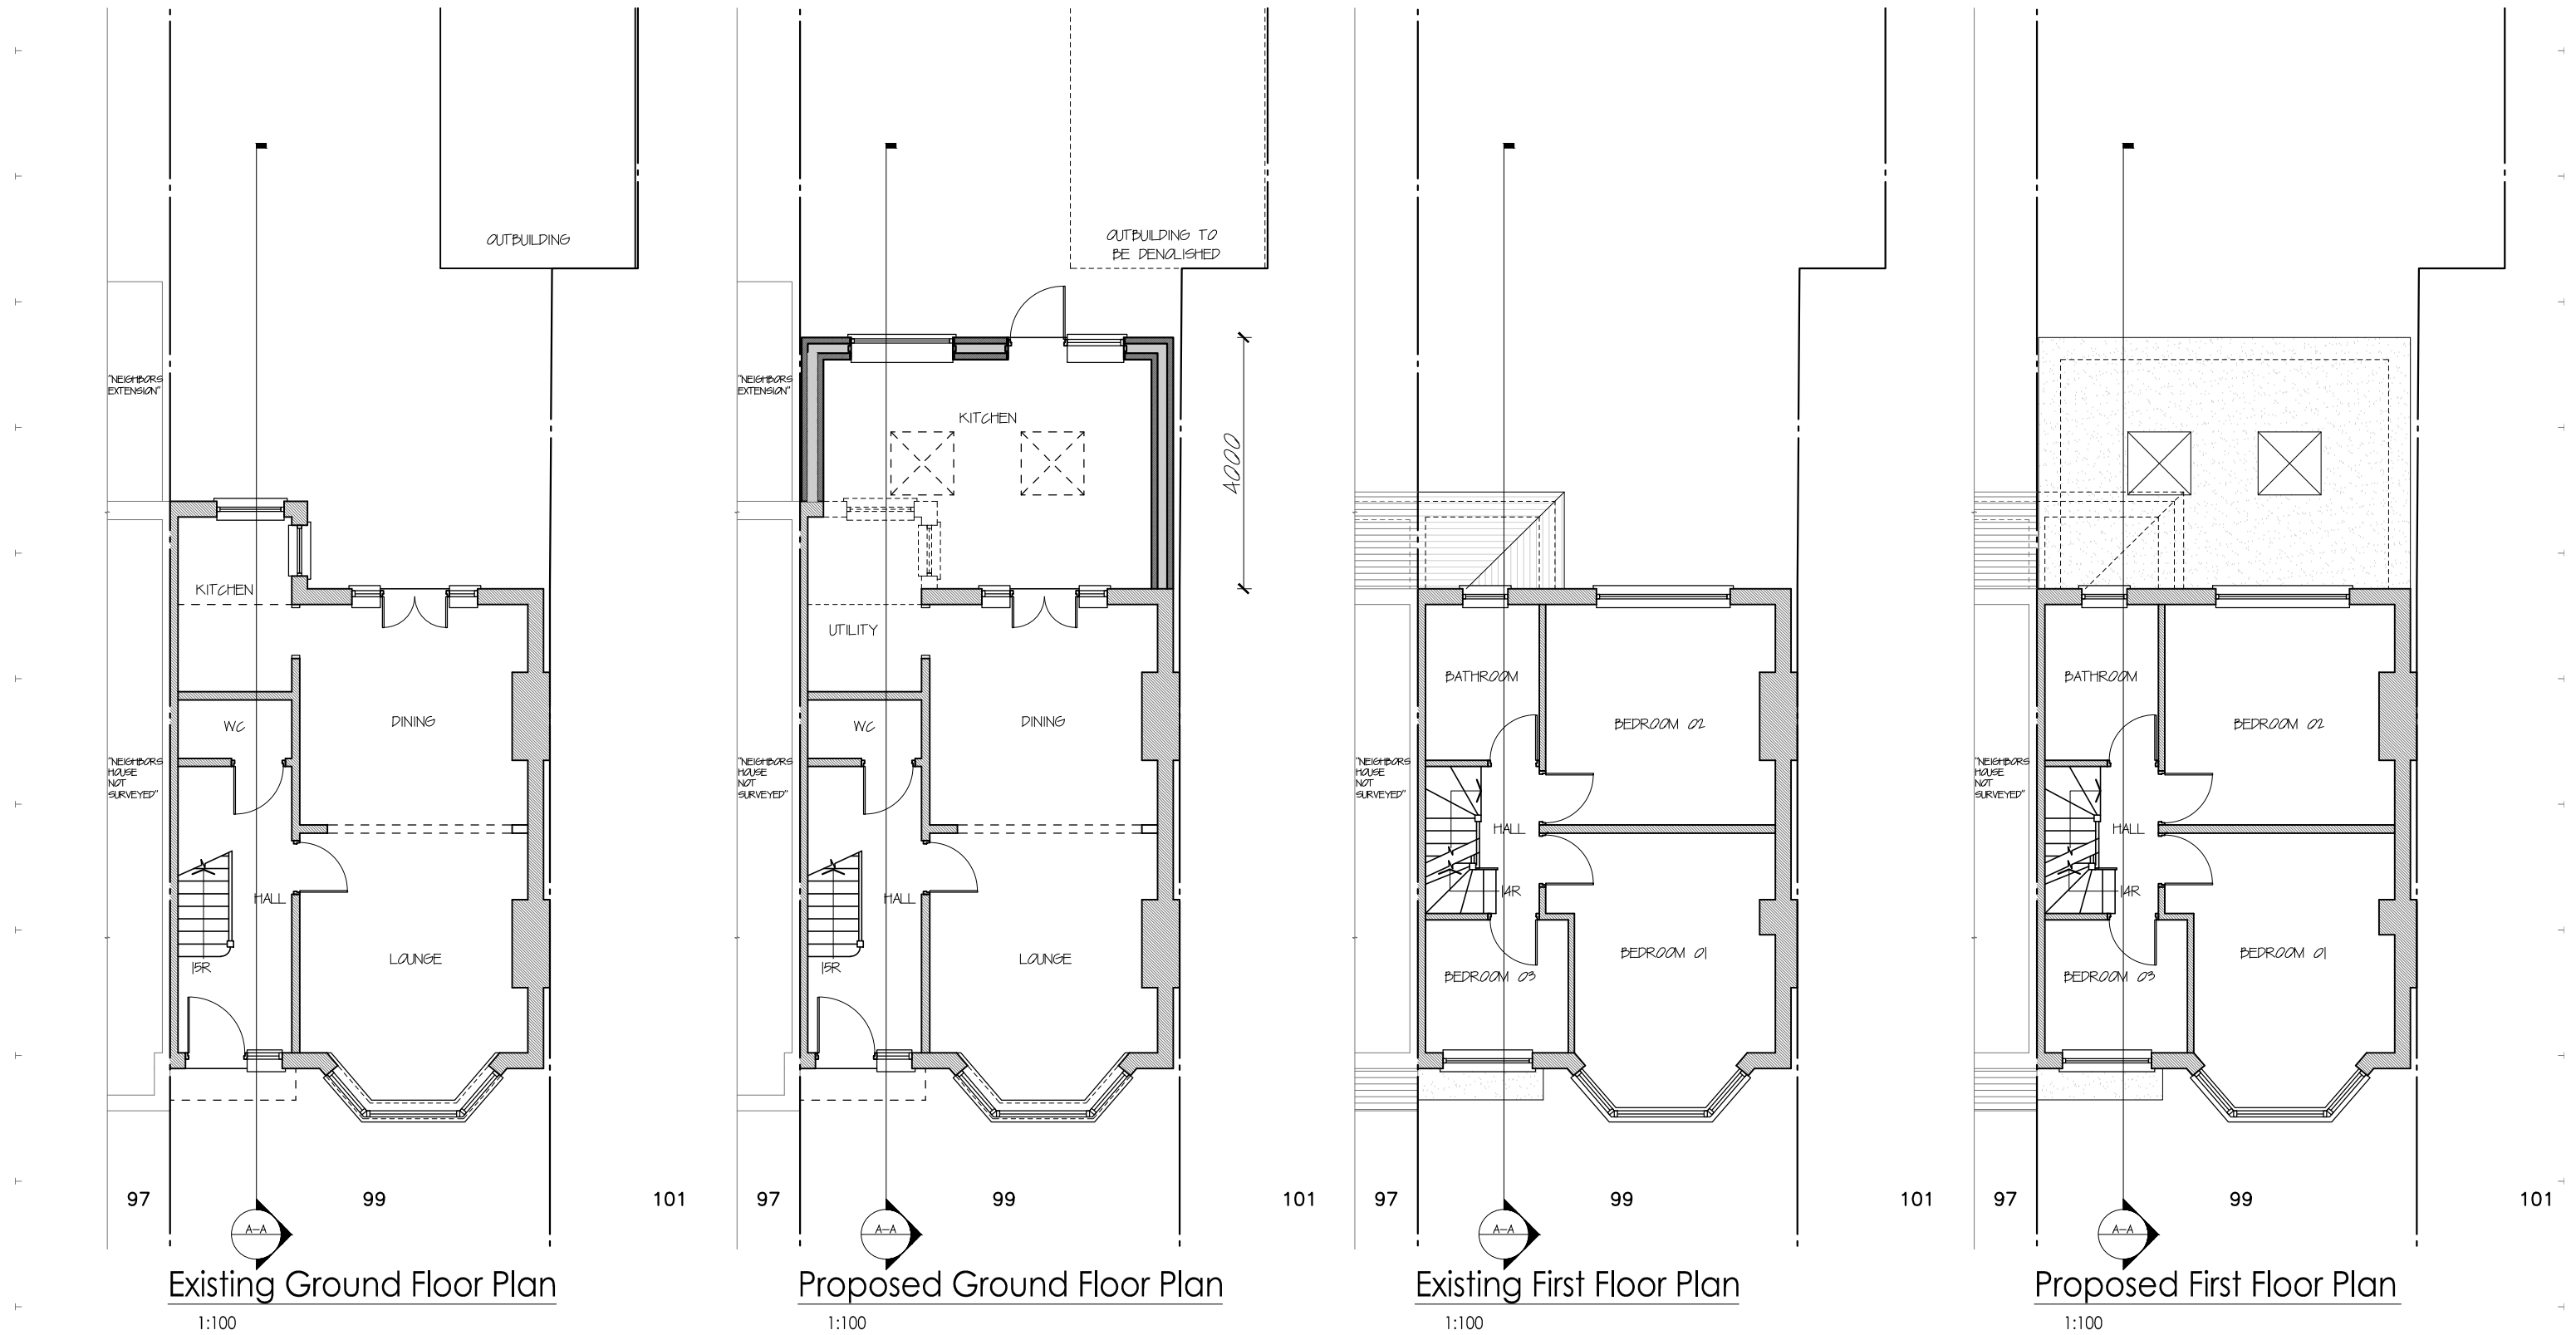

CLIENT:
Mr Tejwiet Singh

inDRAWING TITLE :
Ground Fl and First Fl Plans

JOB REF / ADDRESS :
99 Granville Road Uxbridge Middlesex UB10 9AF

PP Ref:
PP-
JOB NO :
TS 2614

PHASE :
Planning
DRAWING NO :
01

DRAWN BY :

REVISION.
00