



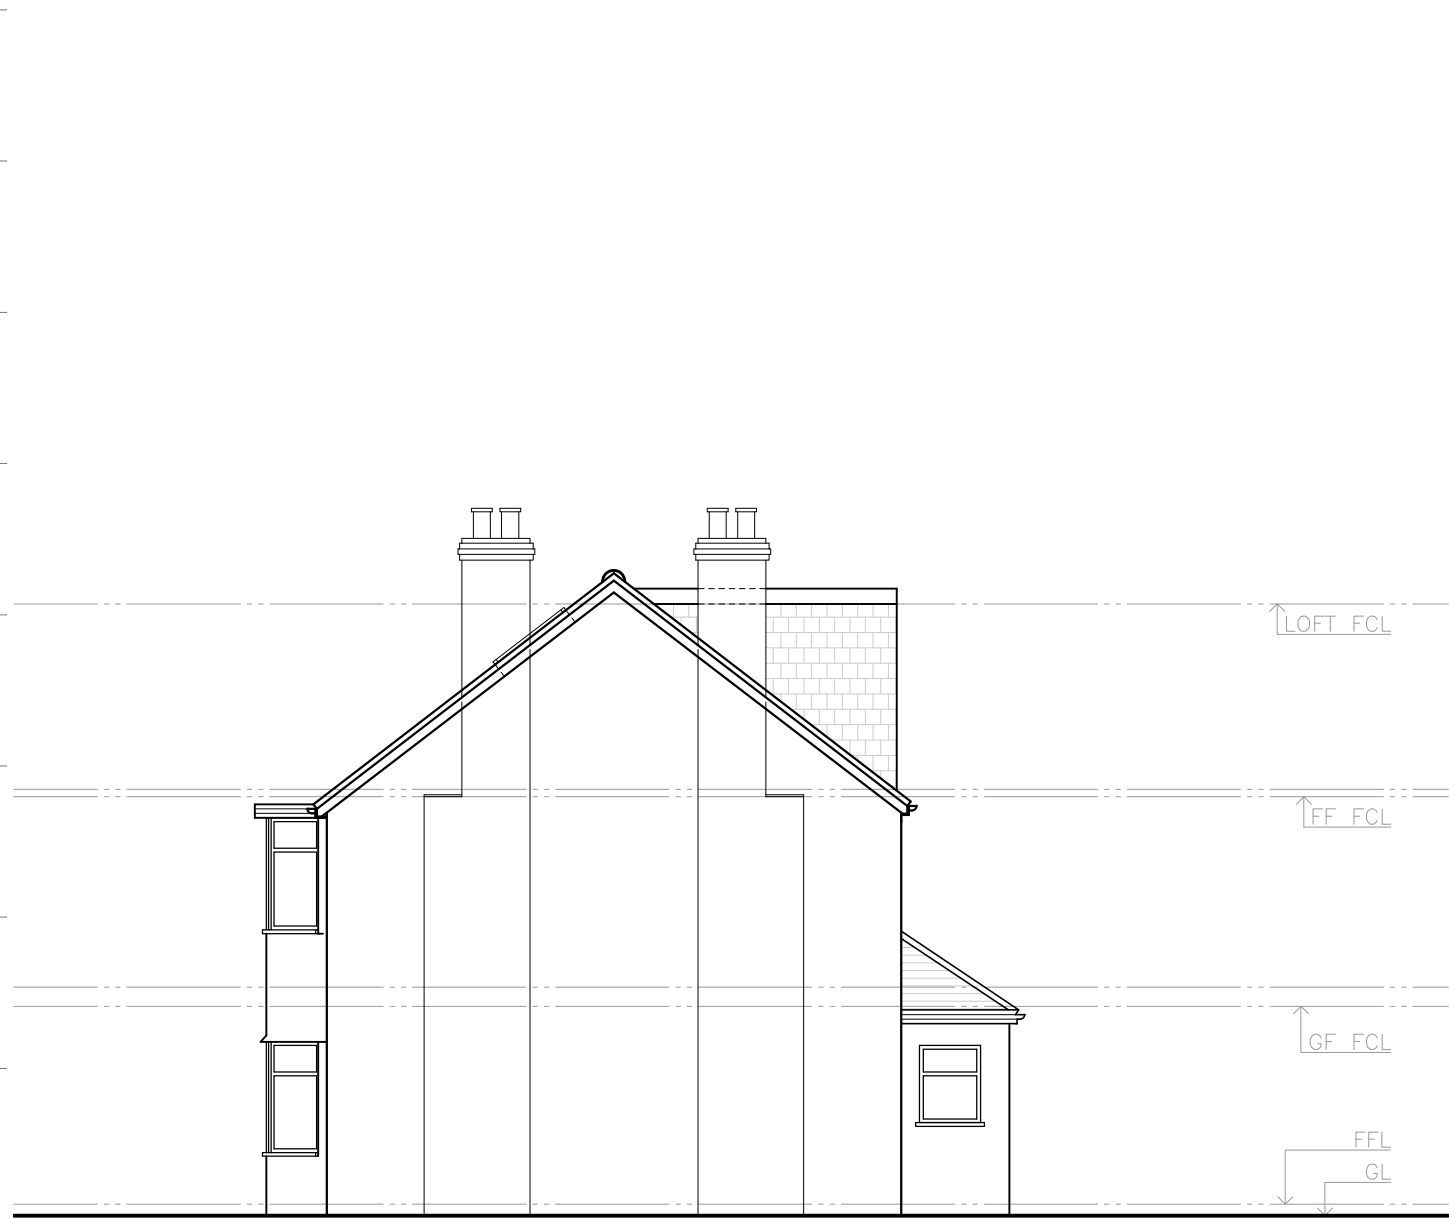

Existing Side Elevation

1:100

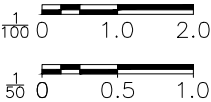

Proposed Side Elevation

1:100

All works to be carried out in accordance with current building regulations and as per signed contract.
All dimensions / levels to be checked and verified on site before commencing any work and any discrepancies to be reported to the office immediately.
This drawing to be read in conjunction with contract documents, project working drawings, specification, all consultants / specialist drawings, details and specification.
All materials to be used in the construction of the external surfaces of the new works shall match those in the existing building.
All Party Wall Agreements to be agreed before commencement of works

CLIENT:
Mr Tejwiet Singh

DRAWING TITLE:
Side Elevation

JOB TITLE:
Proposed Rear Extension

JOB REF / ADDRESS:
99 Granville Road Uxbridge Middlesex UB10 9AF

SCALE: 1/100 @ A3
1/50 @ A3

DATE: July 26

PP Ref: PP-
JOB NO: TS 2614

PHASE: Planning
DRAWING NO: 05

DRAWN BY: ---
REVISION: 00