
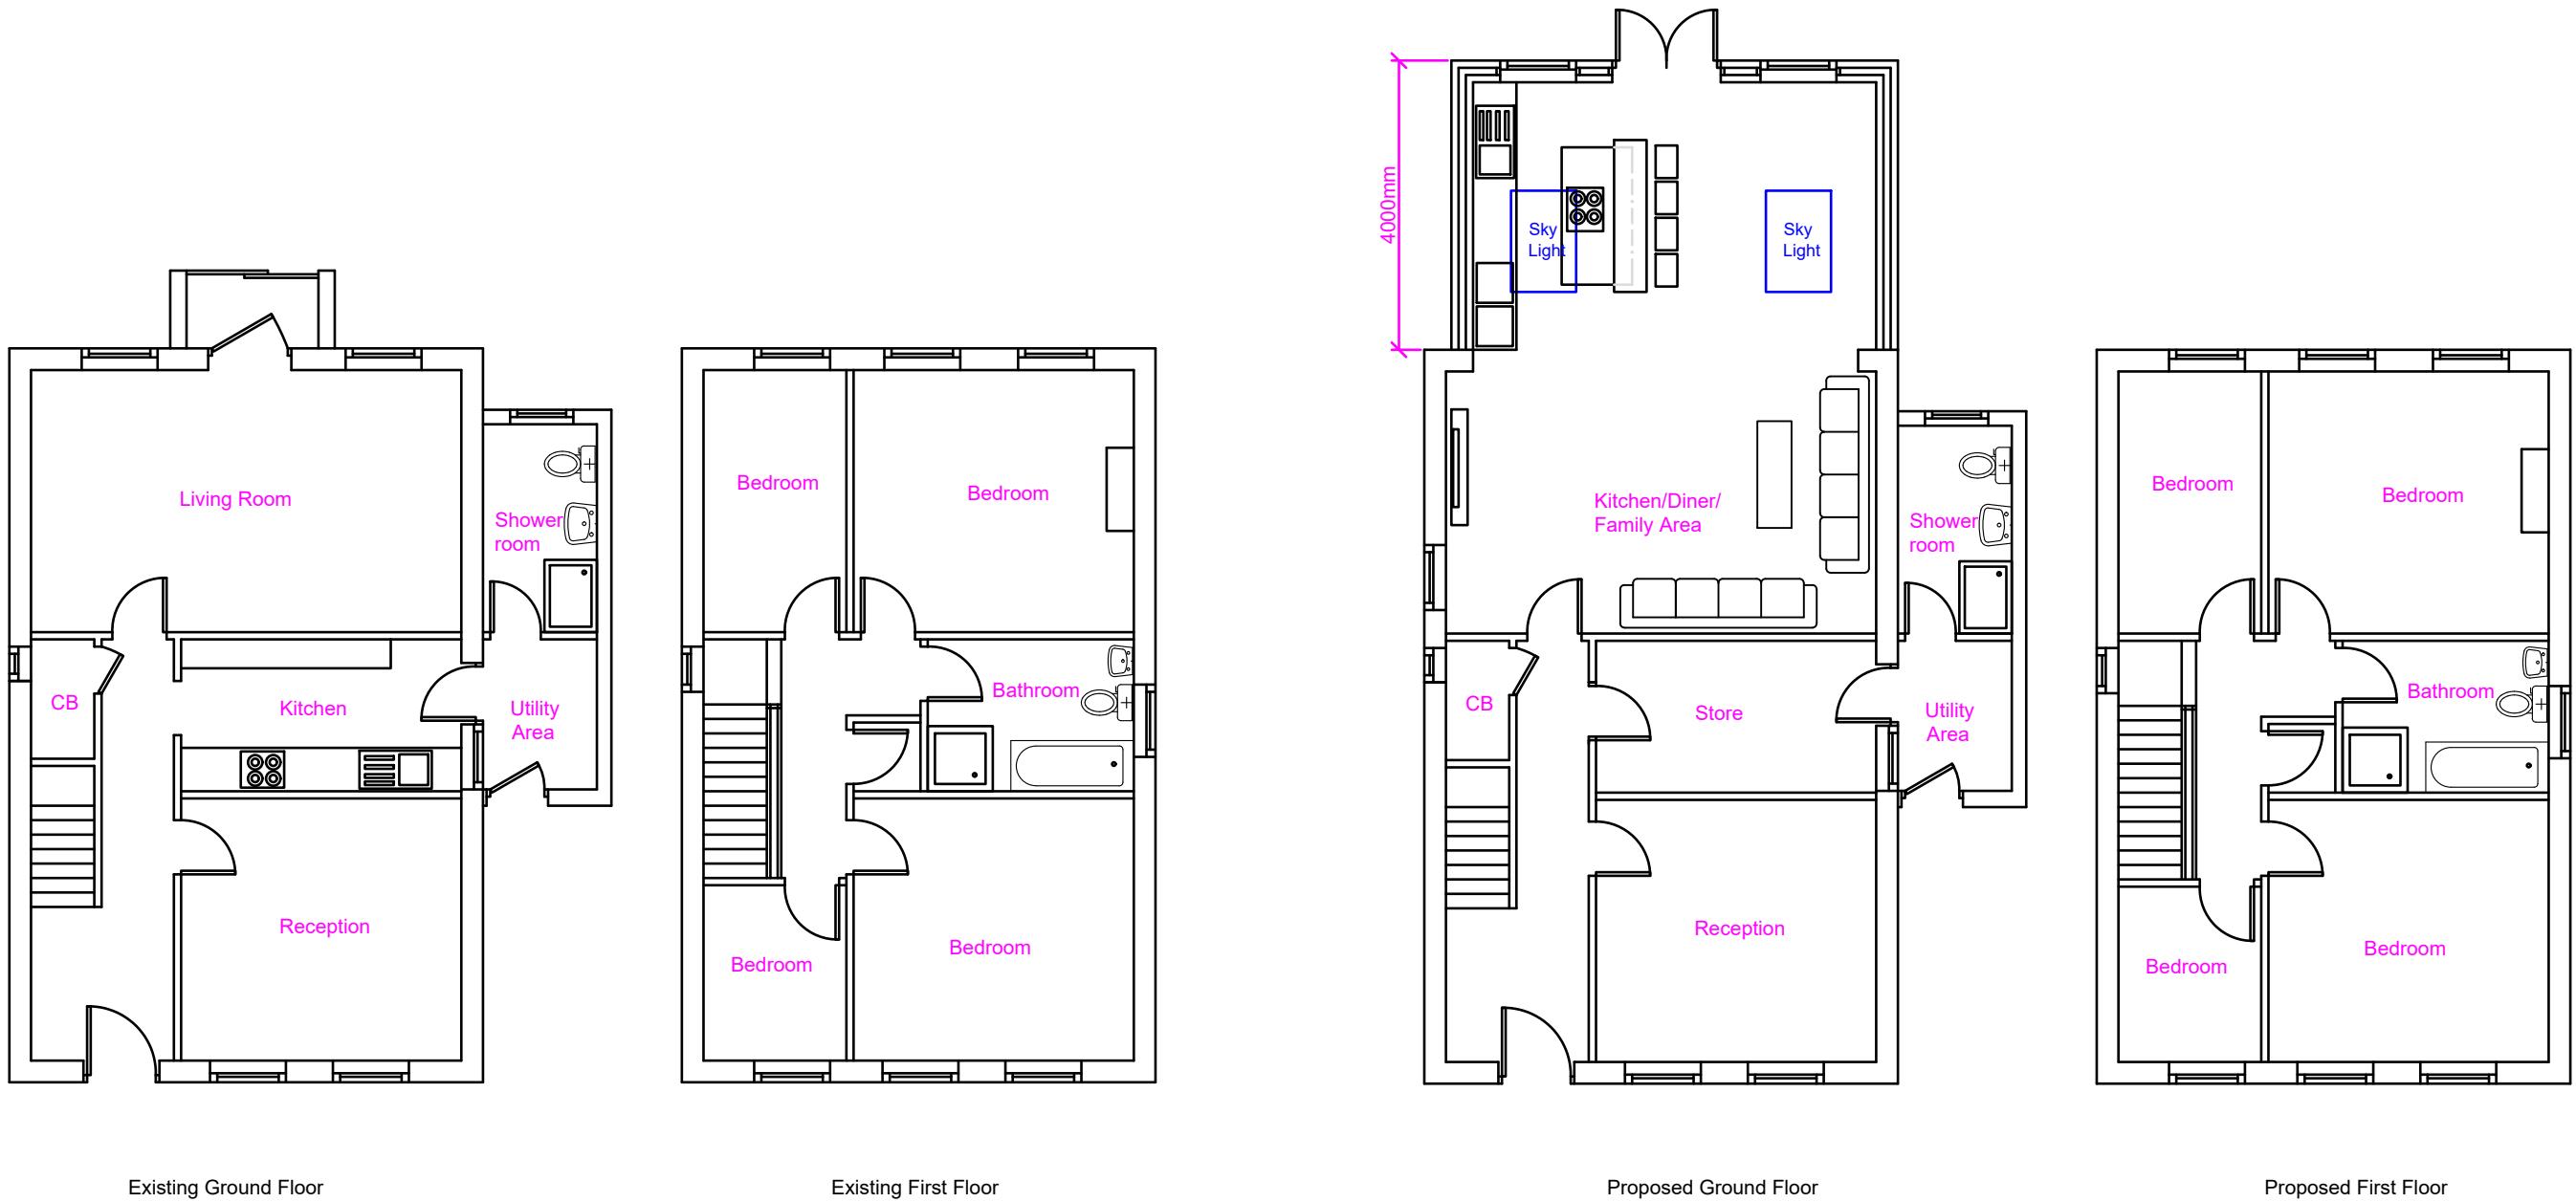


Note: This Drawing is for planning purpose and should not be used for construction.
All dimensions should be confirmed on site and any deviation should be reported back to designer.

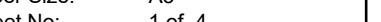

<u>Proposed Development:</u> Single Storey Rear Extension	<u>Site Address:</u> 130 Station Road West Drayton UB7 7JS	Revisions: <table border="1" style="width: 100%;"><thead><tr><th>Rev</th><th>Date</th><th>Description</th></tr></thead><tbody><tr><td>A</td><td>16/02/2024</td><td></td></tr><tr><td> </td><td> </td><td></td></tr><tr><td> </td><td> </td><td></td></tr><tr><td> </td><td> </td><td></td></tr><tr><td> </td><td> </td><td></td></tr></tbody></table>	Rev	Date	Description	A	16/02/2024														<u>Drawing Description:</u> Existing and Proposed Floor Layout	Scale: 1:100 Paper Size: A3 Sheet No: 1 of 4 	ART CONSULTANTS (UK) LTD 113 LONG LANE STANWELL TW19 7AL M:07960071377 E: ARTCONSULTANTSUK@GMAIL.COM
Rev	Date	Description																					
A	16/02/2024																						
			<u>Drawing No:</u> ART/2024/RE130SR/ELPL																				