


Do not scale this drawing.
This drawing is for the approval of planning permission.
All dimensions to be checked on site prior to construction.
Client to obtain Party Wall notices before commencing work.
Contractor to follow all current and relevant Building Regulations and standards for work done.
Client / Contractor to obtain Building Control approval and sign off for any work undertaken.

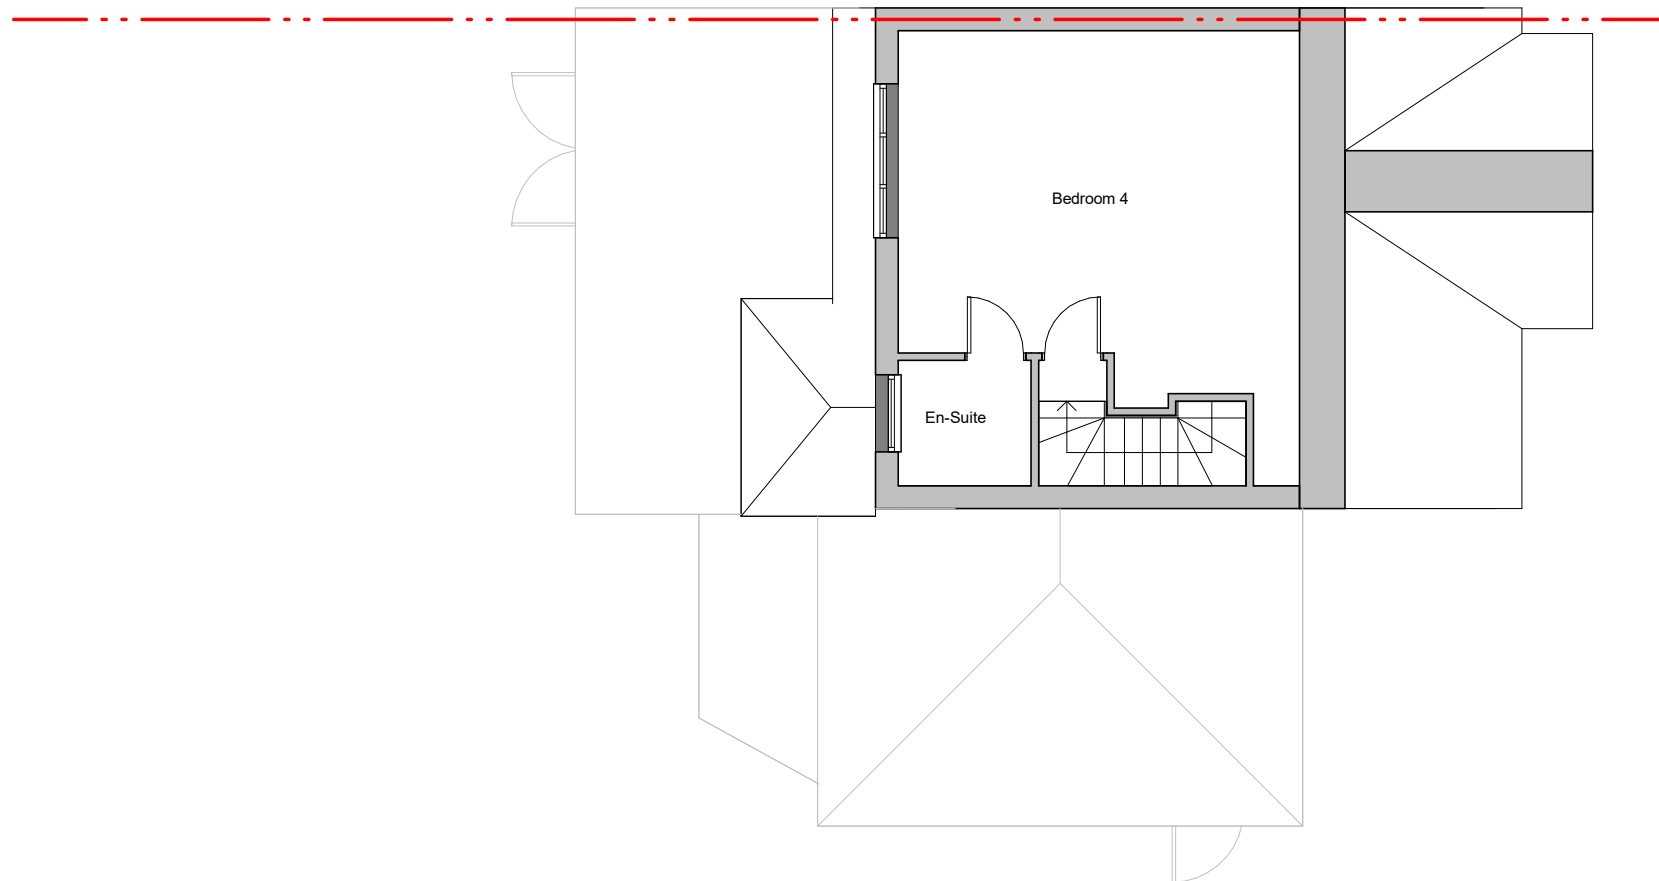

1 Existing Loft plan
Scale - 1 : 100

rev date description drawn

1 : 100

Scale @ A3

0 1 2 3 4 5

m

PROJECT ADDRESS:

44 Fairdale Gardens, Hayes

DRAWING TITLE:

Existing loft plan

Project Fairdale

Level 02

Number 102

Drawn **ZM**

Revision

