


Do not scale this drawing.
This drawing is for the approval of planning permission.
All dimensions to be checked on site prior to construction.
Client to obtain Party Wall notices before commencing work.
Contractor to follow all current and relevant Building Regulations and standards for work done.
Client / Contractor to obtain Building Control approval and sign off for any work undertaken.

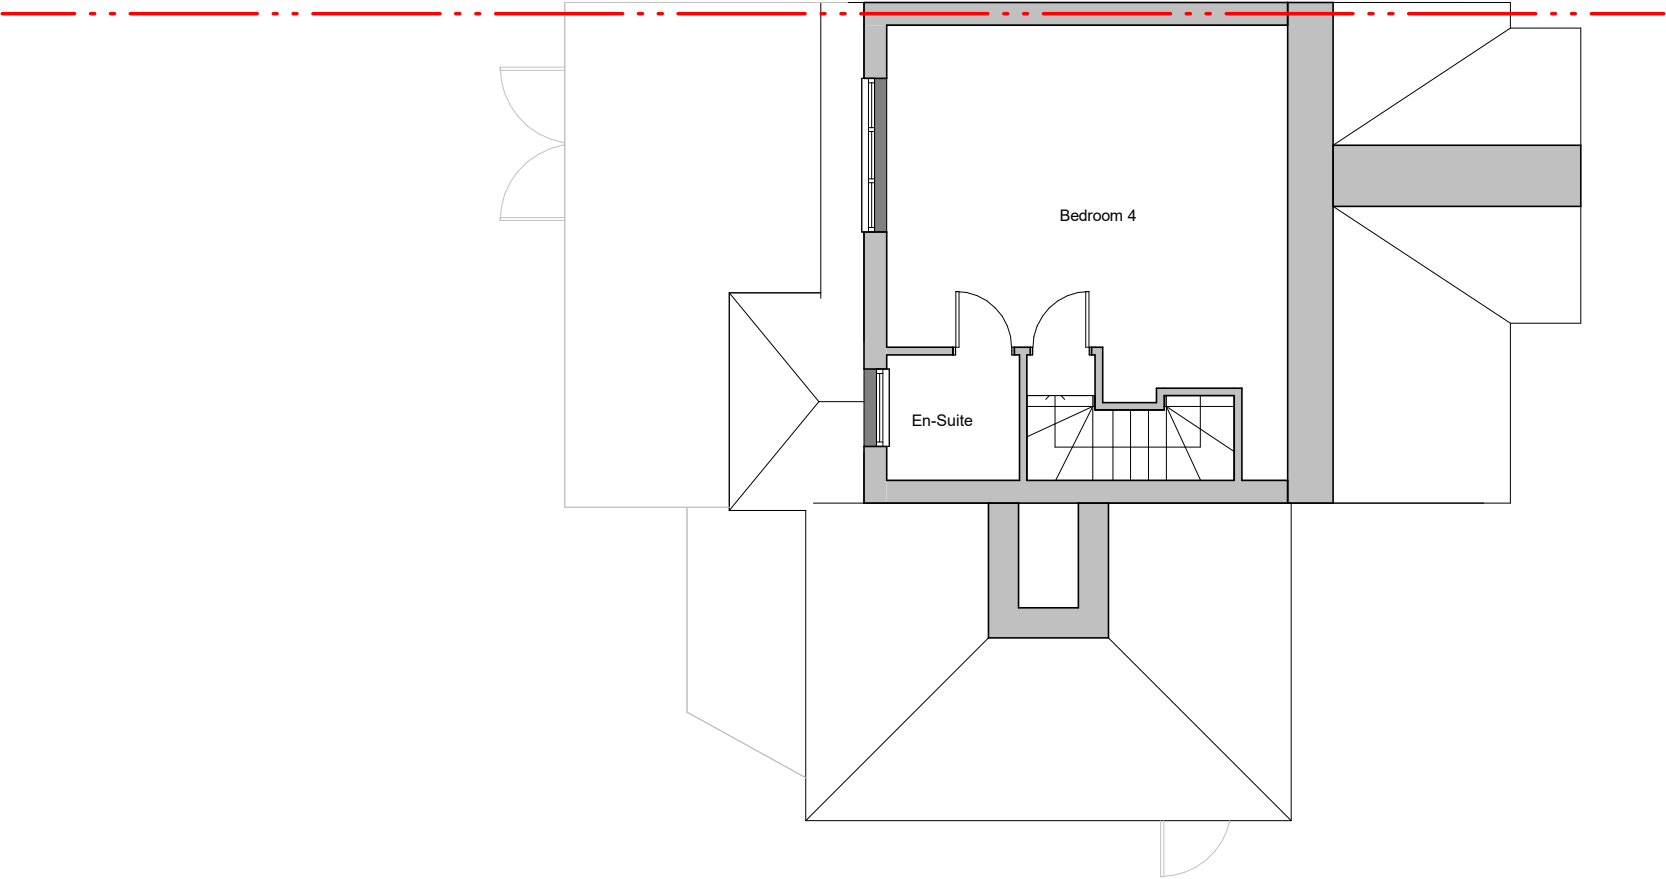

1 Proposed loft plan
Scale - 1 : 100

rev	date	description	drawn
1 : 100			
Scale @ A3			

0

1

2

3

4

5

m

PROJECT ADDRESS:

44 Fairdale Gardens, Hayes

DRAWING TITLE:

Proposed loft plan

Project	Fairdale
Level	02
Number	112
Drawn	ZM
Revision	

