





Notes





1 EXISTING BLOCK PLAN  
SCALE 1:500



1 PROPOSED BLOCK PLAN  
SCALE 1:500

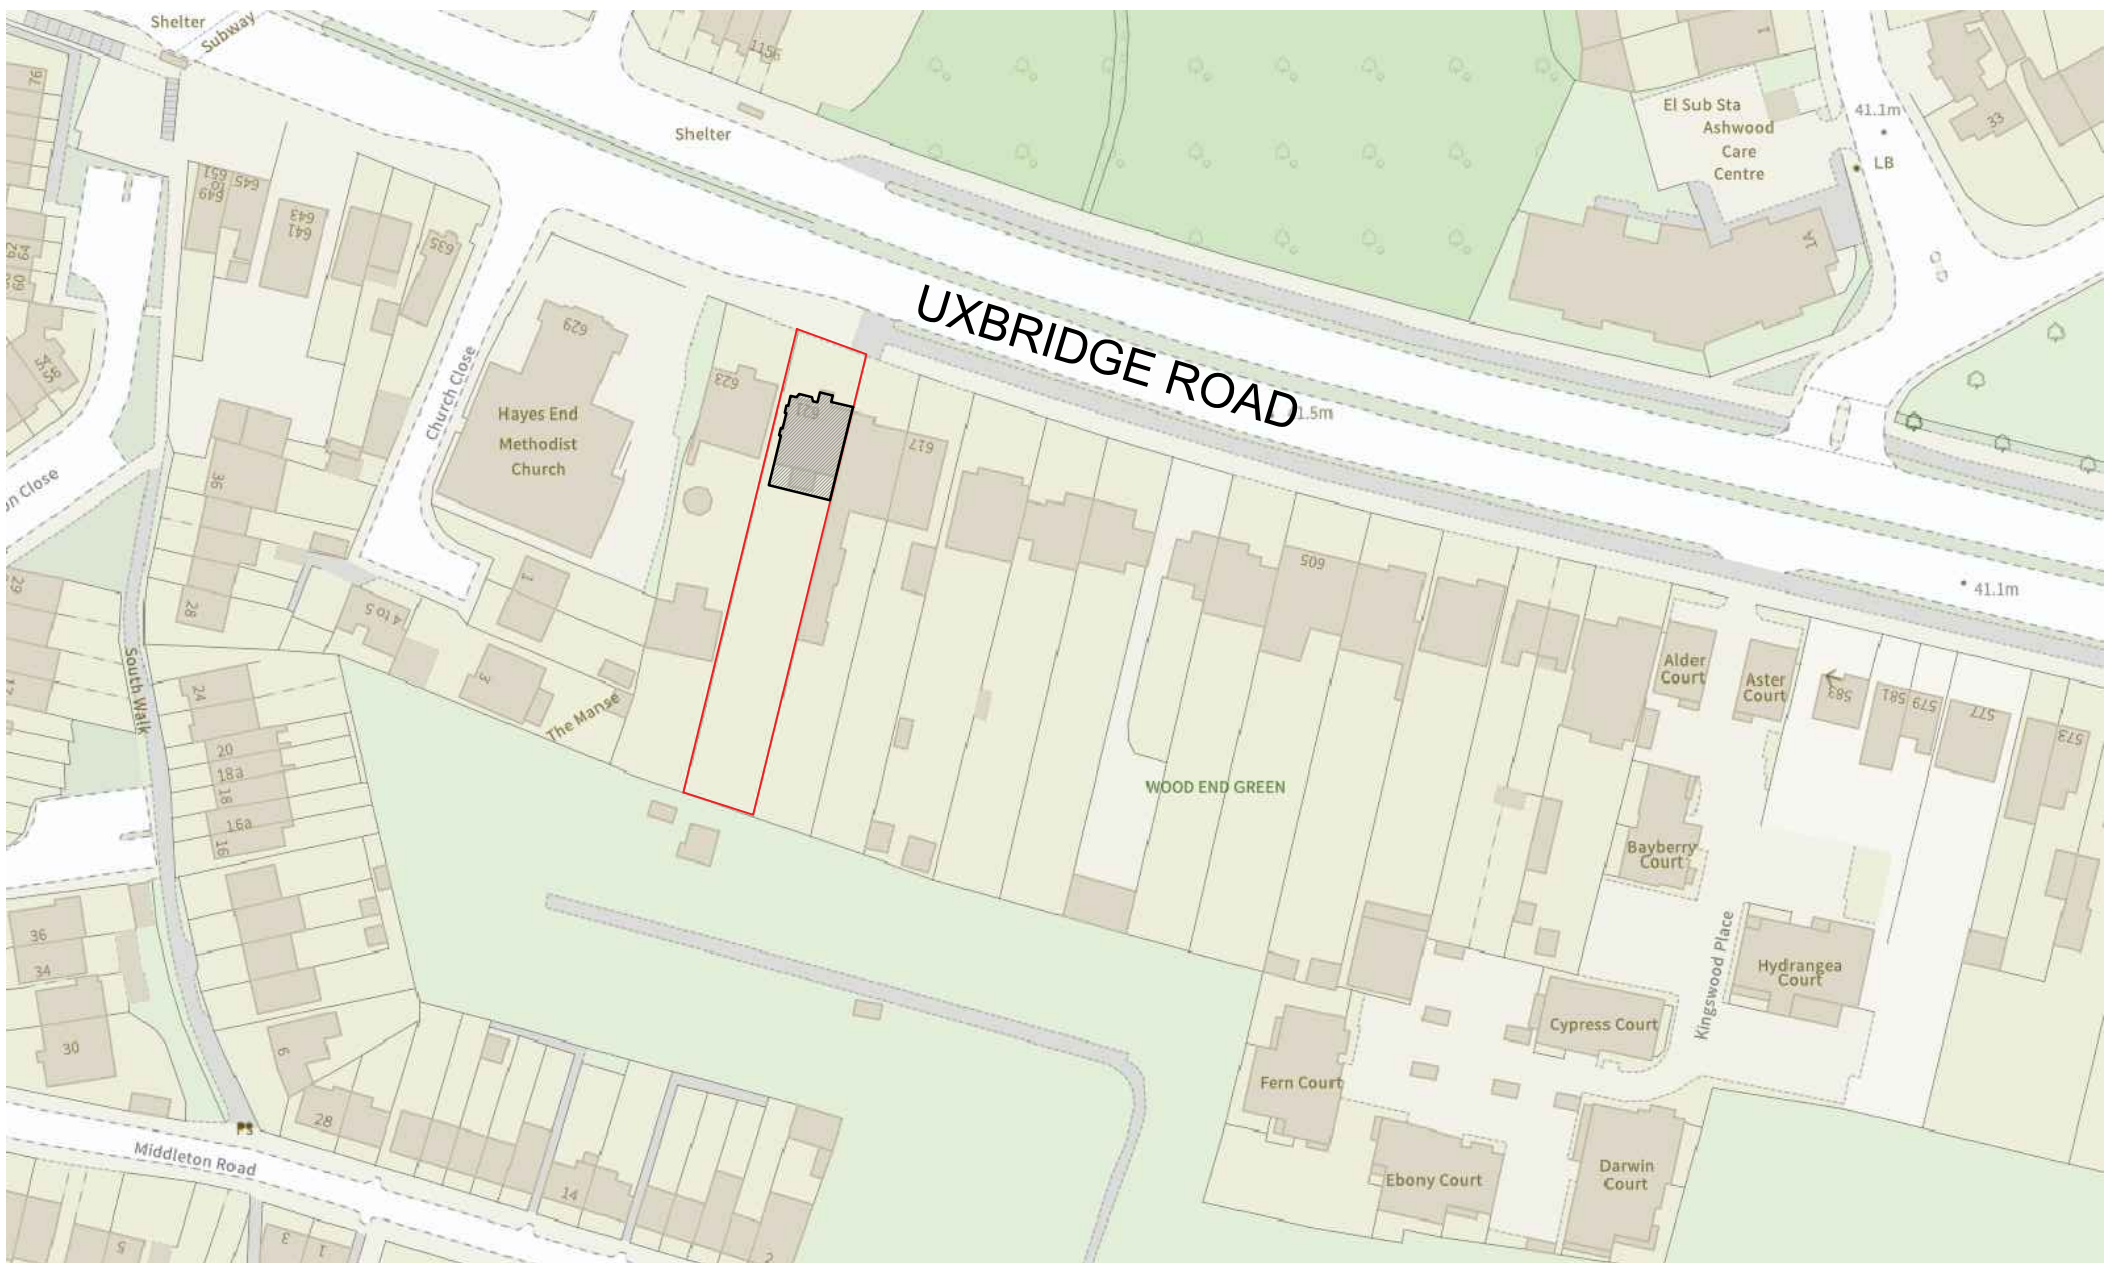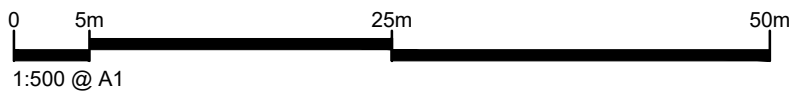

1 LOCATION PLAN  
SCALE 1:1250

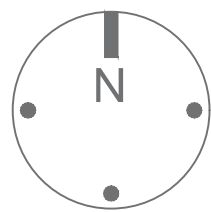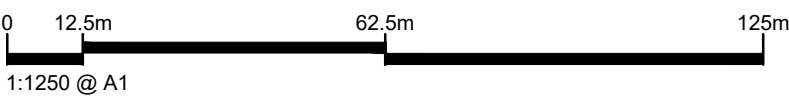

P1	ISSUED FOR PLANNING	14.07.2024	IT	IT
REV	NOTES	DATE	BY	AUTH

PROJECT  
PROPOSED OUTBUILDING  
621 Uxbridge Road  
UB4 8HR

DRAWING TITLE  
LOCATION PLAN  
EXISTING & PROPOSED BLOCK PLAN

DRAWING STATUS

COMMENTS

SCALE AT A1: 1:1250  
SCALE AT A3: 1:2500

JOB NO. 1458  
DRAWING NO. 02-11  
REV. P1

