




1 EXISTING BLOCK PLAN
SCALE 1:500




1 PROPOSED BLOCK PLAN
SCALE 1:500

0 5m 25m 50m
1:500 @ A1

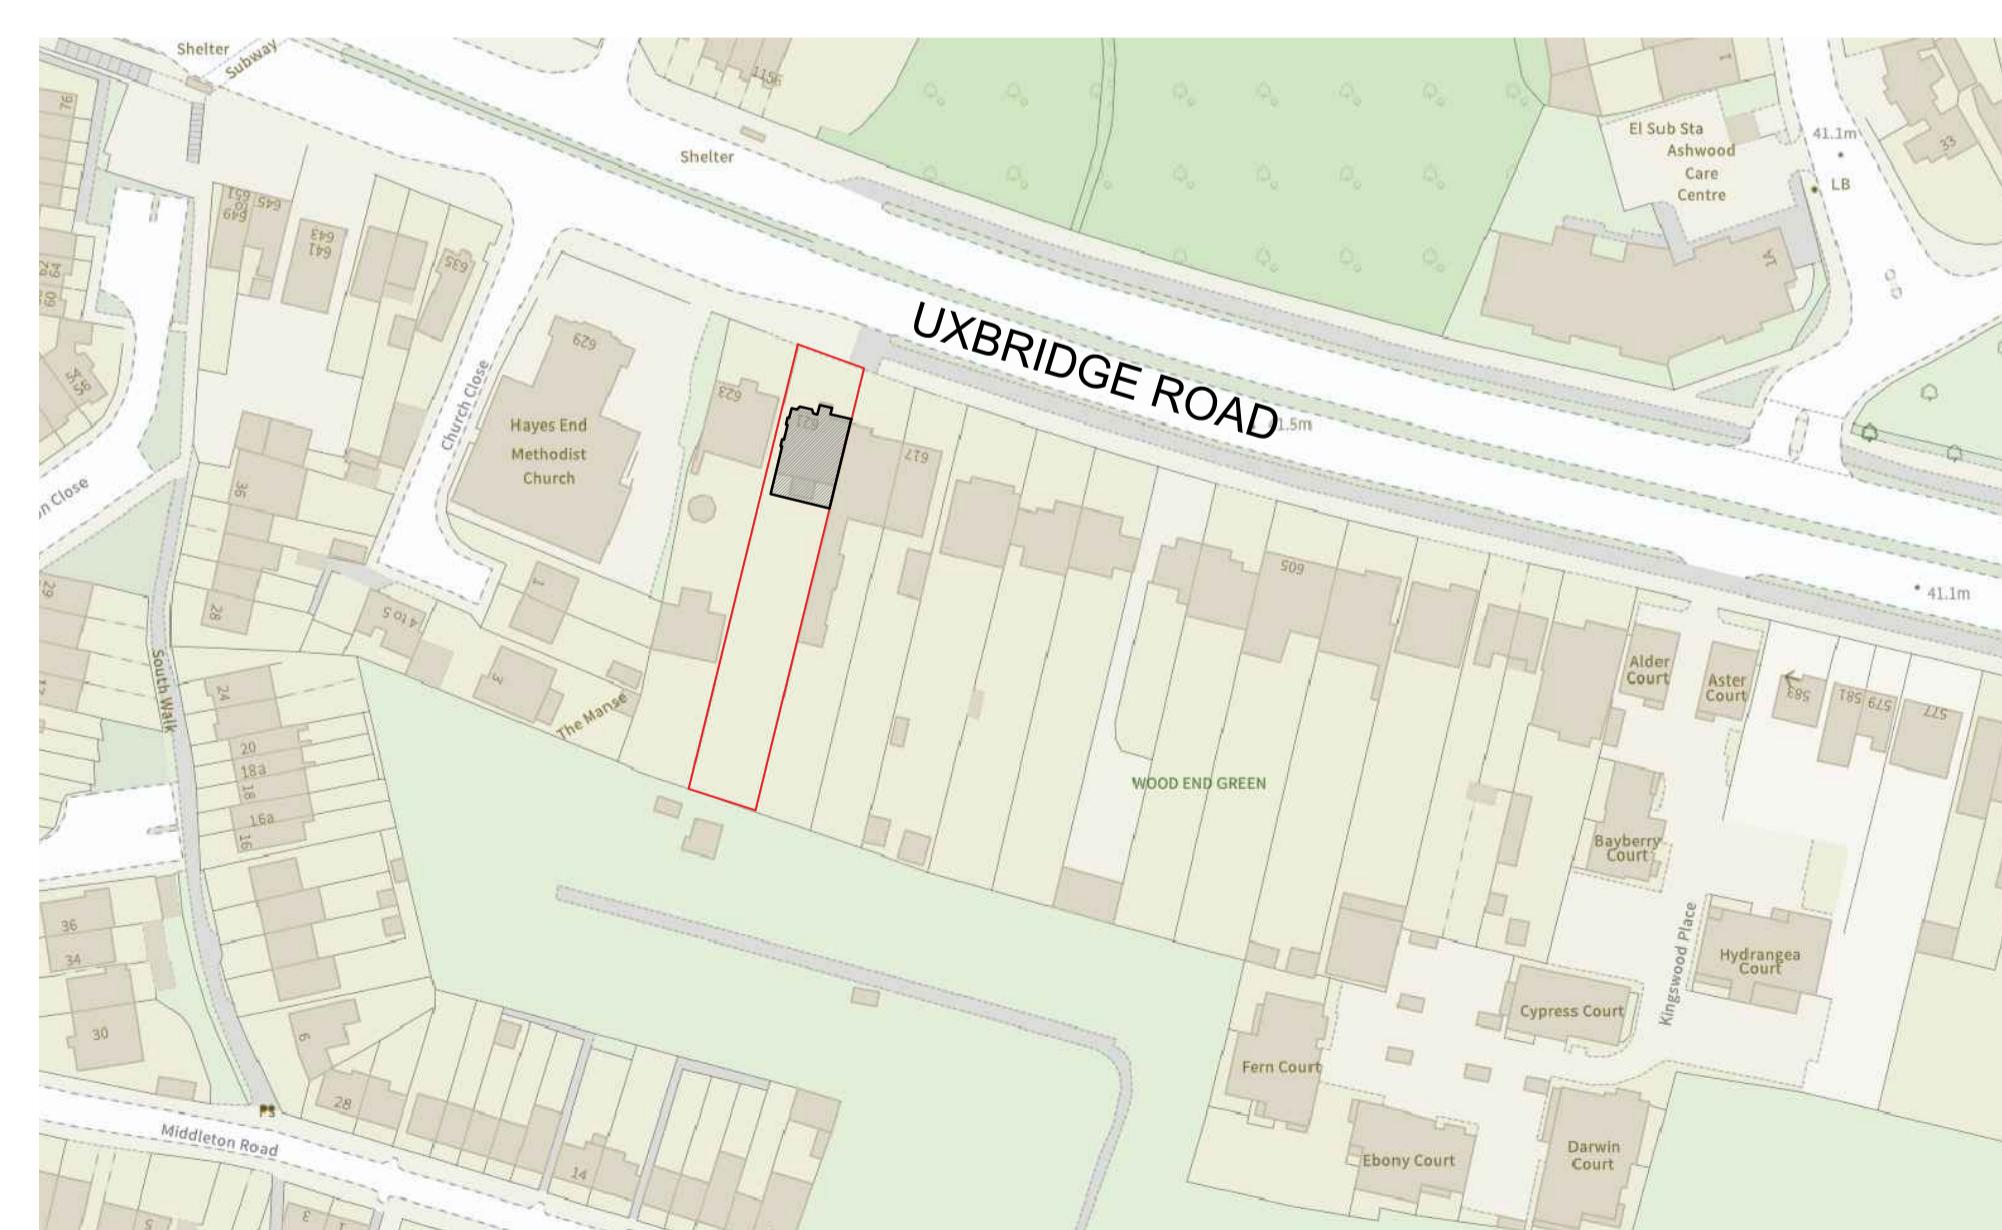

1 LOCATION PLAN
SCALE 1:1250

0 12.5m 62.5m 125m
1:1250 @ A1

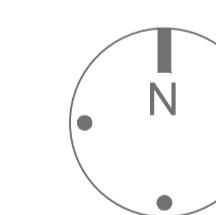

P1	ISSUED FOR PLANNING	24.11.2024	IT	IT
REV	NOTES		DATE	BY AUTH
<hr/>				
PROJECT	PROPOSED OUTBUILDING			
	621 Uxbridge Road			
	UB4 8HR			
<hr/>				
DRAWING TITLE	LOCATION PLAN			
	EXISTING & PROPOSED BLOCK PLAN			
<hr/>				
DRAWING STATUS				
COMMENTS				
SCALE AT A1:	SCALE AT A3:			
1:1250	1:2500			
JOB NO.	DRAWING NO.			
1458	02-11			
<hr/>				
REV.				
				P1