



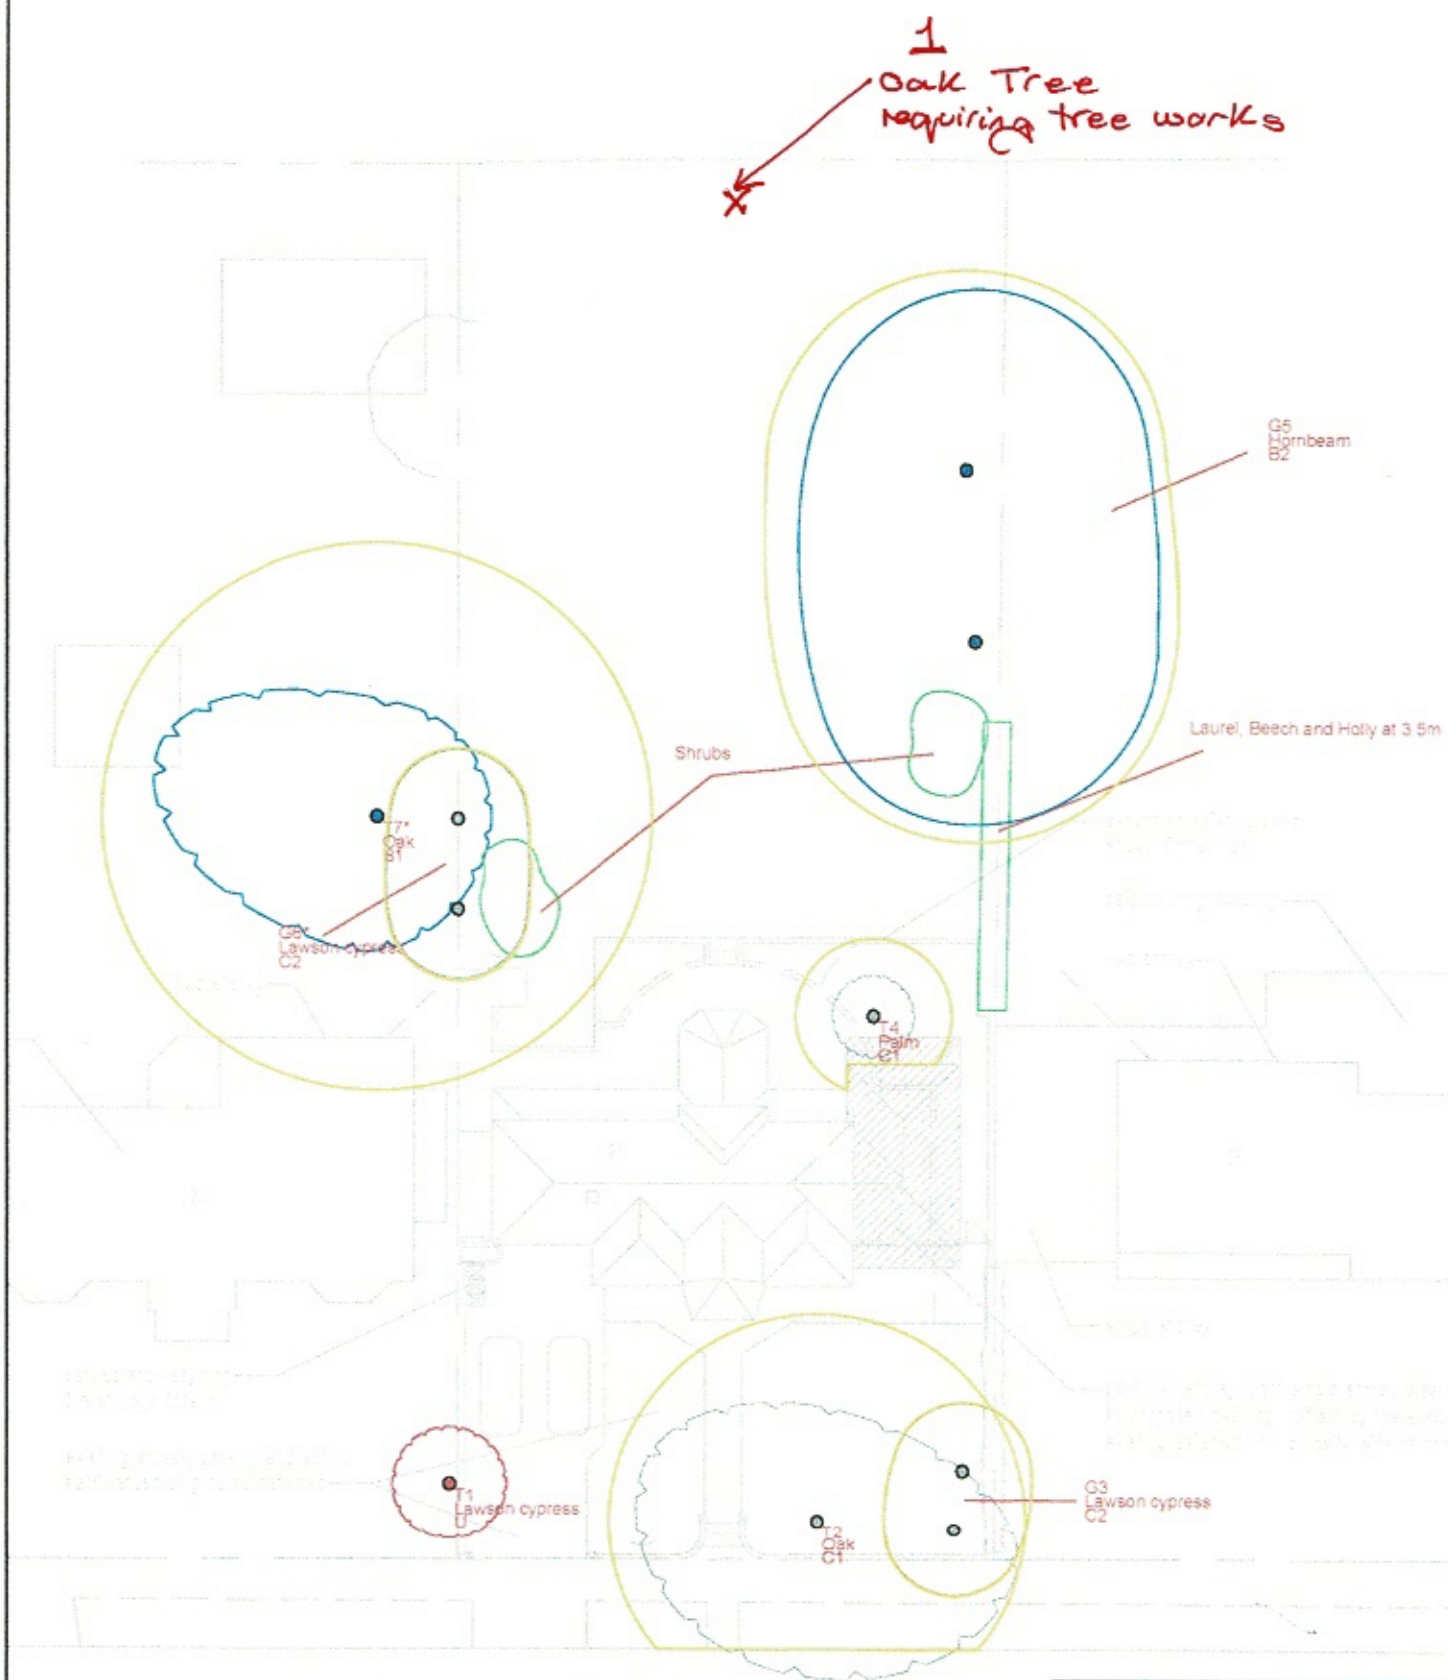

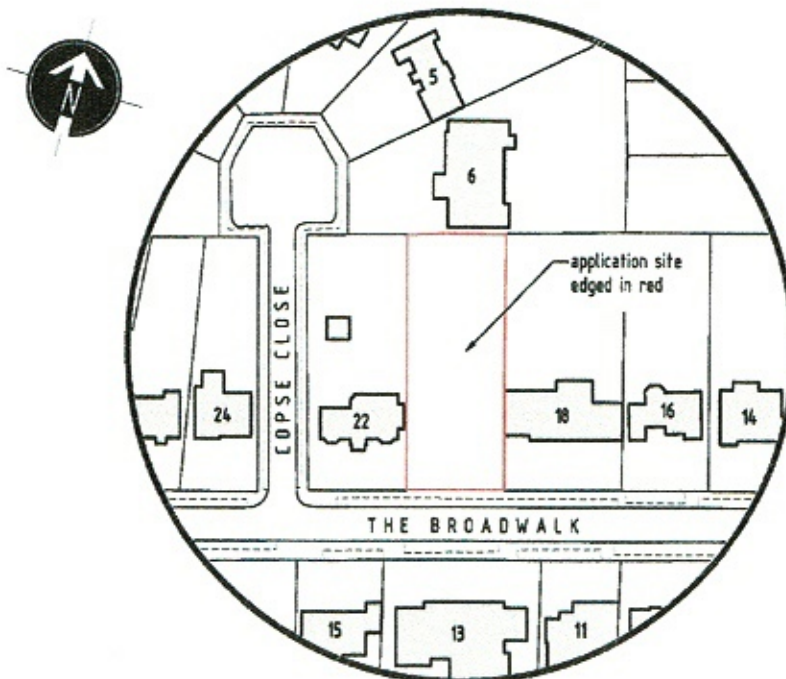


LOCATION PLAN
SCALE 1:1250



extent of existing patio
shown dotted red

neighbouring dwelling

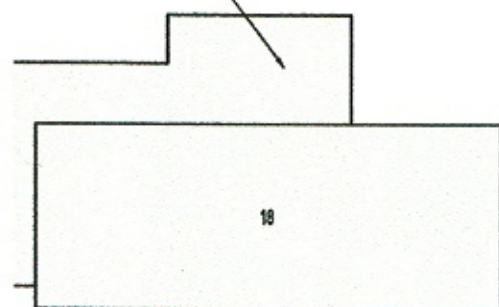

part two storey, part single storey side extension
to proposed dwelling (reflecting the scale of the
existing extension on opposite side of the property)

rev:	date:	description:
scale:	1 : 250 A2	date: 19 / 04 / 2021
drawing no:	1371 / P / 1	drawn: TF
drawing:	HOUSEHOLDER APPLICATION PROPOSED SITE LAYOUT & LOCATION PLAN	
project:	20 THE BROADWALK, NORTHWOOD, HA6 2XD	
client:	MR AND MRS CARGILL	



DUSEK DESIGN ASSOCIATES LTD
ARCHITECTURE + PLANNING

01895 831 103
info@dusek.co.uk
www.dusek.co.uk

print history: Tuesday, 20 April, 2021 10:19:16

\\dusek\p01\1371-1371-01-20 THE BROADWALK, NORTHWOOD\1371-01-20.dwg