



EXISTING OUTBUILDINGS IN REAR GARDEN OF 54 COPPERFIELD AVENUE UB8 3NX
APPLICATION FOR A CERTIFICATE OF LAWFULNESS FOR RETENTION OF EXISTING OUTBUILDING
USED FOR STORAGE INCIDENTAL TO THE ENJOYMENT OF THE DWELLING
AT 54 COPPERFIELD AVENUE UB8 3NX.
DRAWING: Copperfield/CH/3
SCALE AT A3 = 1 : 100.


FLOOR PLAN

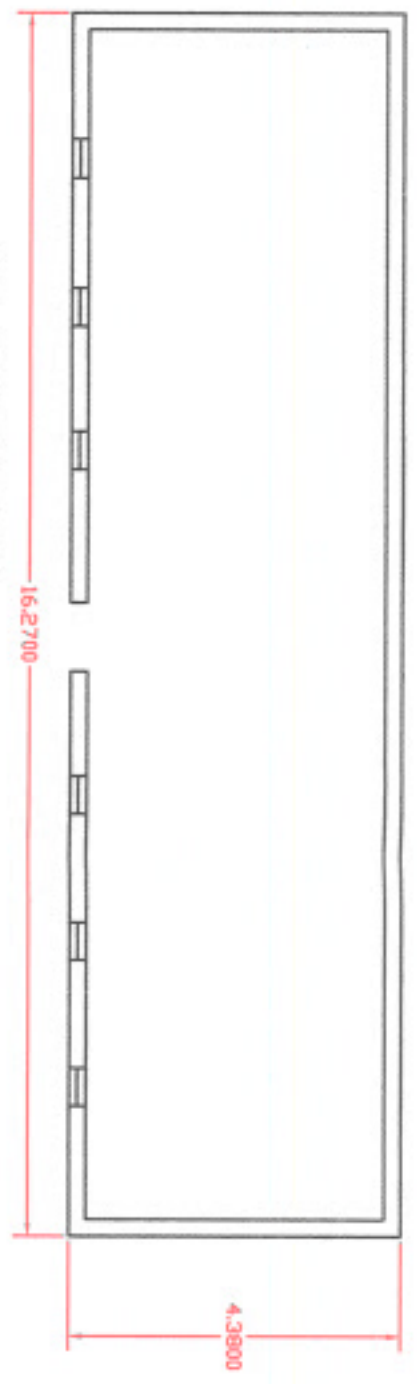


EAST FACING ELEVATION

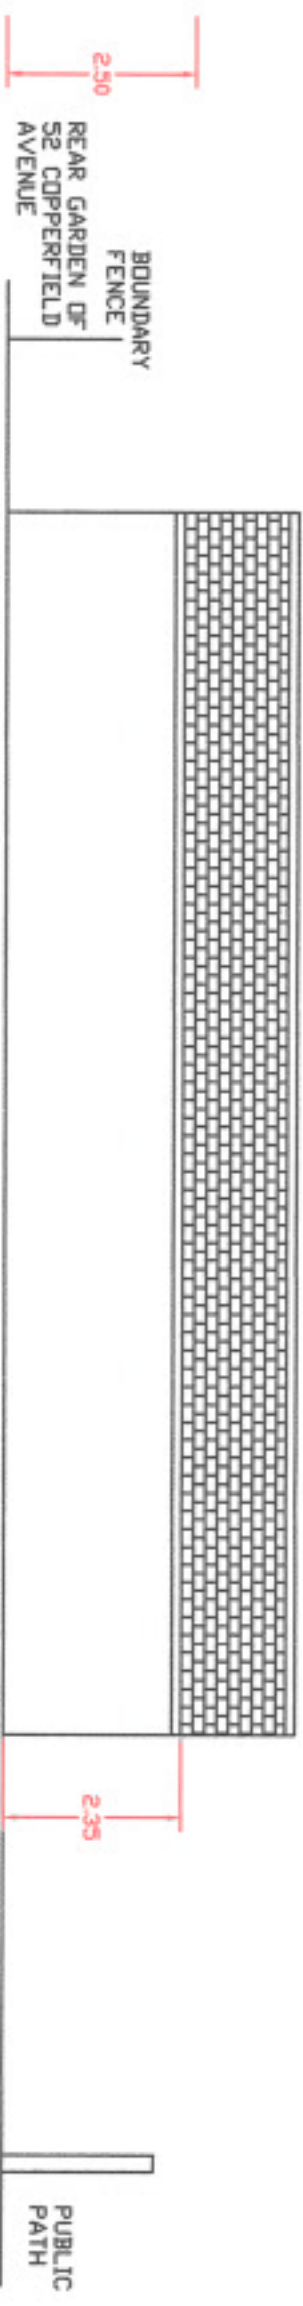

NORTH FACING ELEVATION

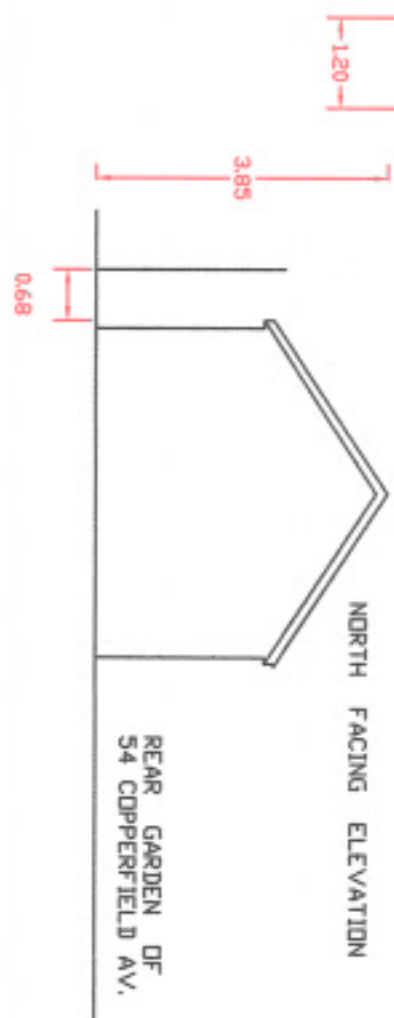

SOUTH FACING ELEVATION

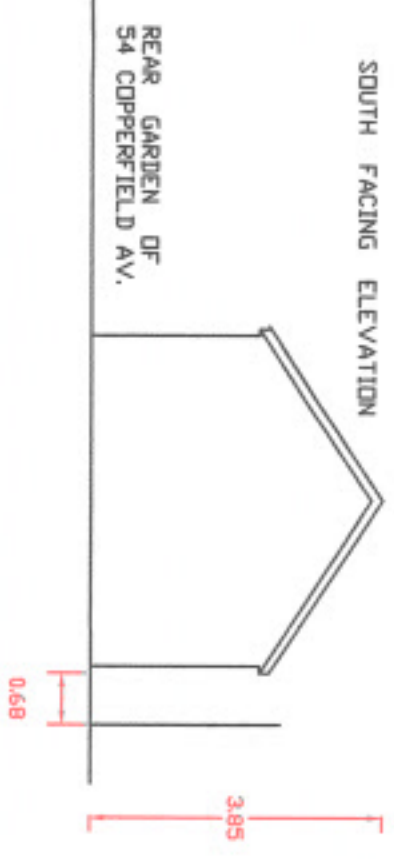

WEST FACING ELEVATION

