



PROPOSED OUTBUILDING IN REAR GARDEN OF 54 COPPERFIELD AVENUE
 APPLICATION FOR A CERTIFICATE OF LAWFULNESS FOR A
 CONSTRUCTION OF AN OUTBUILDING, PROPOSED USE OF THE
 INCIDENTAL TO THE ENJOYMENT OF THE DWELLING AT 54
 ELEVATIONS DRAWING: Copperfield/CH/6 SCALE

NORTH FACING ELEVATION

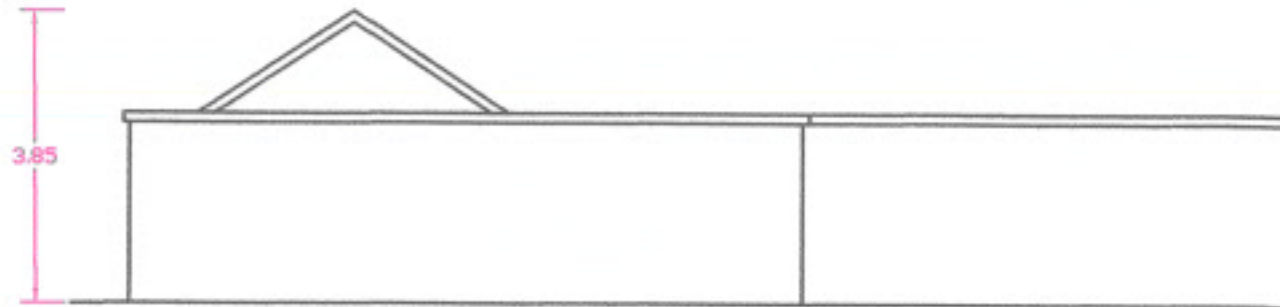

EAST FACING ELEVATION

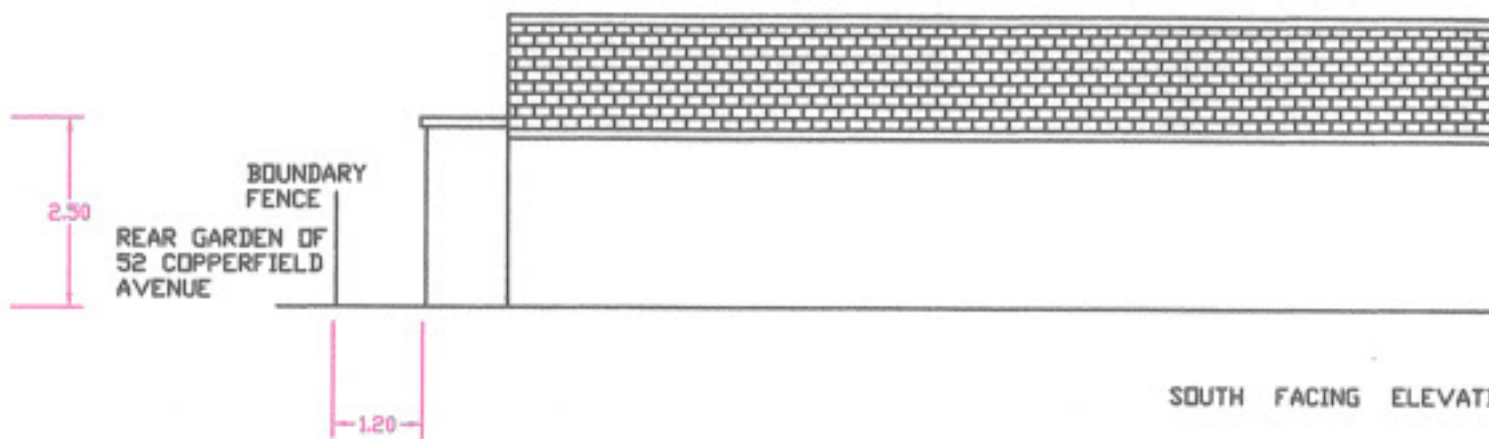

SOUTH FACING ELEVATION



WEST FACING ELEVATION

