


N  
↗

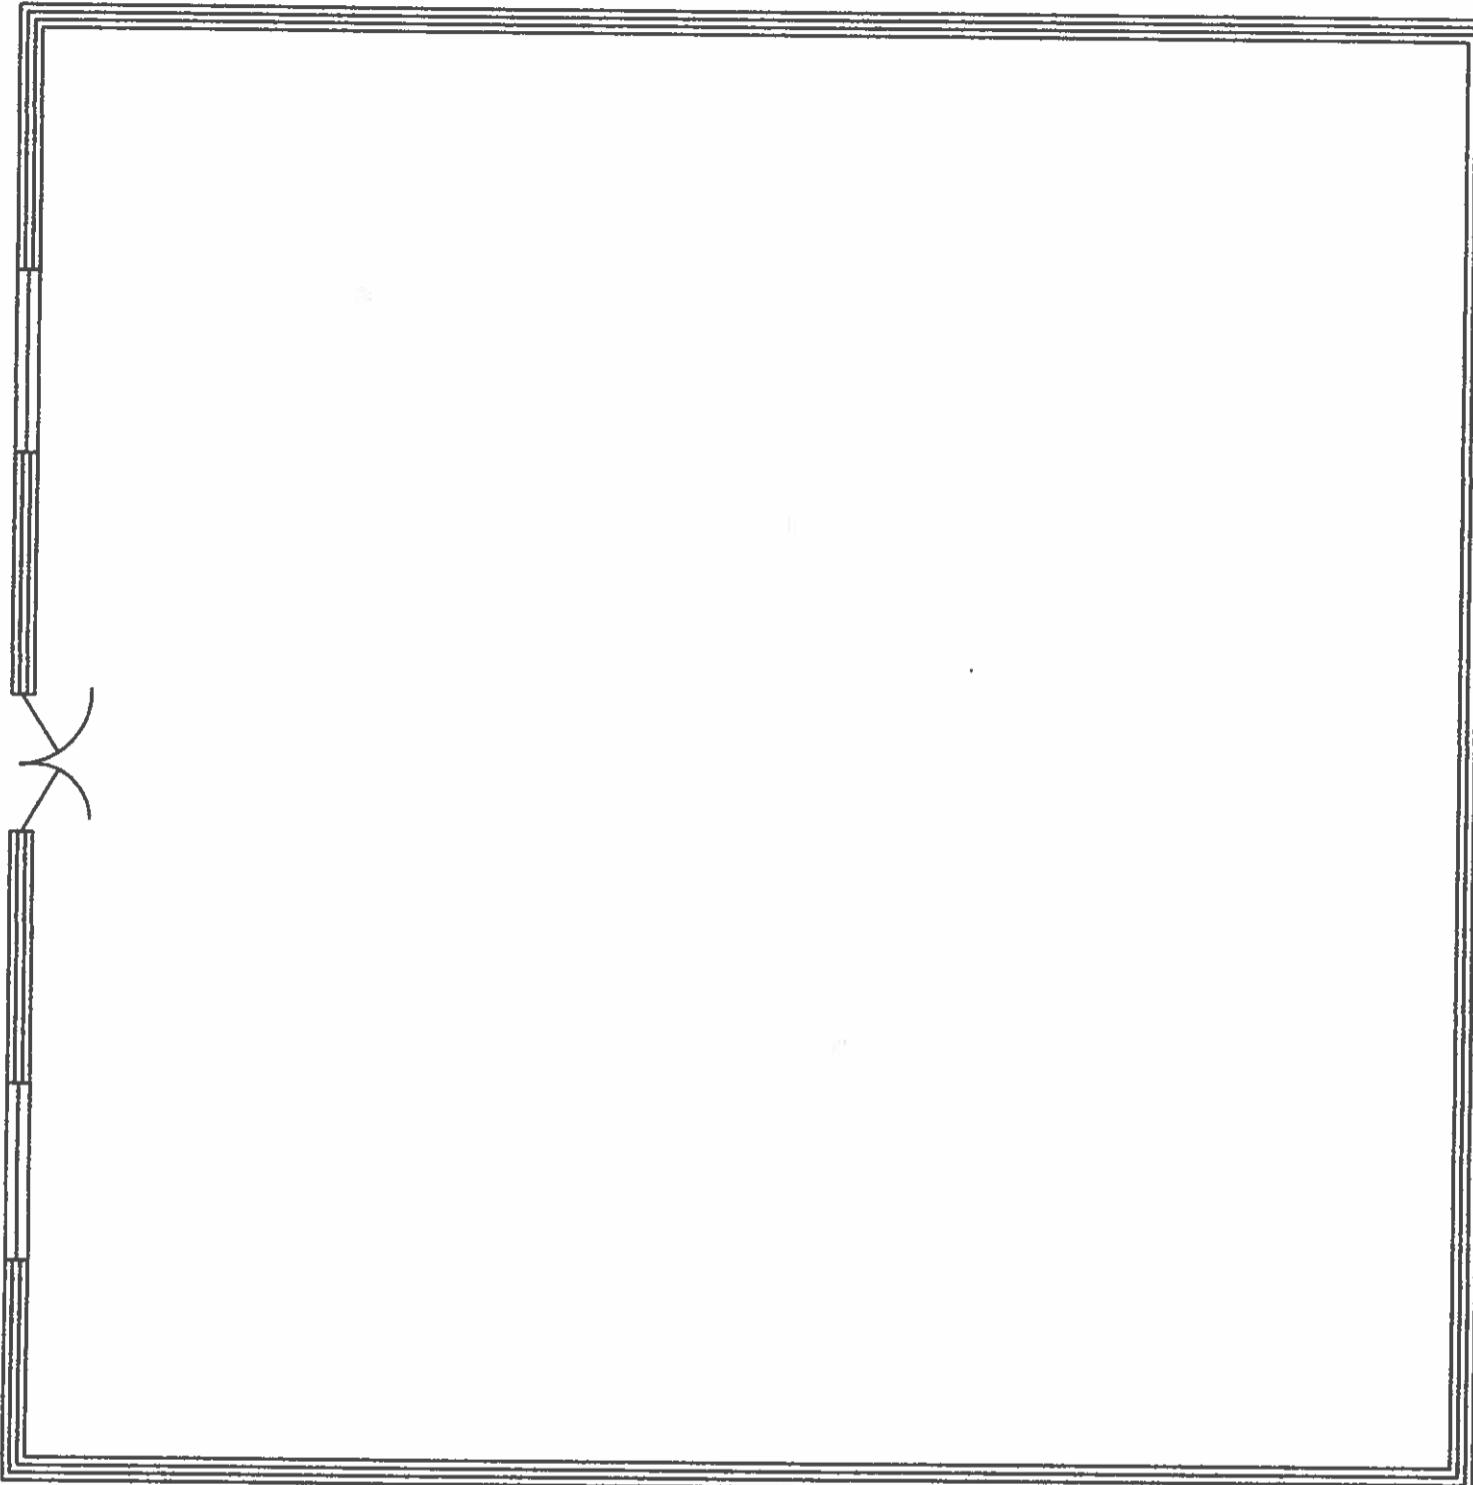

PROPOSED OUTBUILDING IN REAR GARDEN OF 54 COPPERFIELD AVENUE UB8 3NX  
APPLICATION FOR A CERTIFICATE OF LAWFULNESS FOR A PROPOSED USE OR DEVELOPMENT  
CONSTRUCTION OF AN OUTBUILDING. PROPOSED USE OF THE OUTBUILDING IS STORAGE & RECREATION  
INCIDENTAL TO THE ENJOYMENT OF THE DWELLING HOUSE AT 54 COPPERFIELD AVENUE UB8 3NX.  
FLOOR PLAN DRAWING Copperfield/CH/17  
SCALE AT A3 = 1 : 100.