


EXISTING GROUND FLOOR

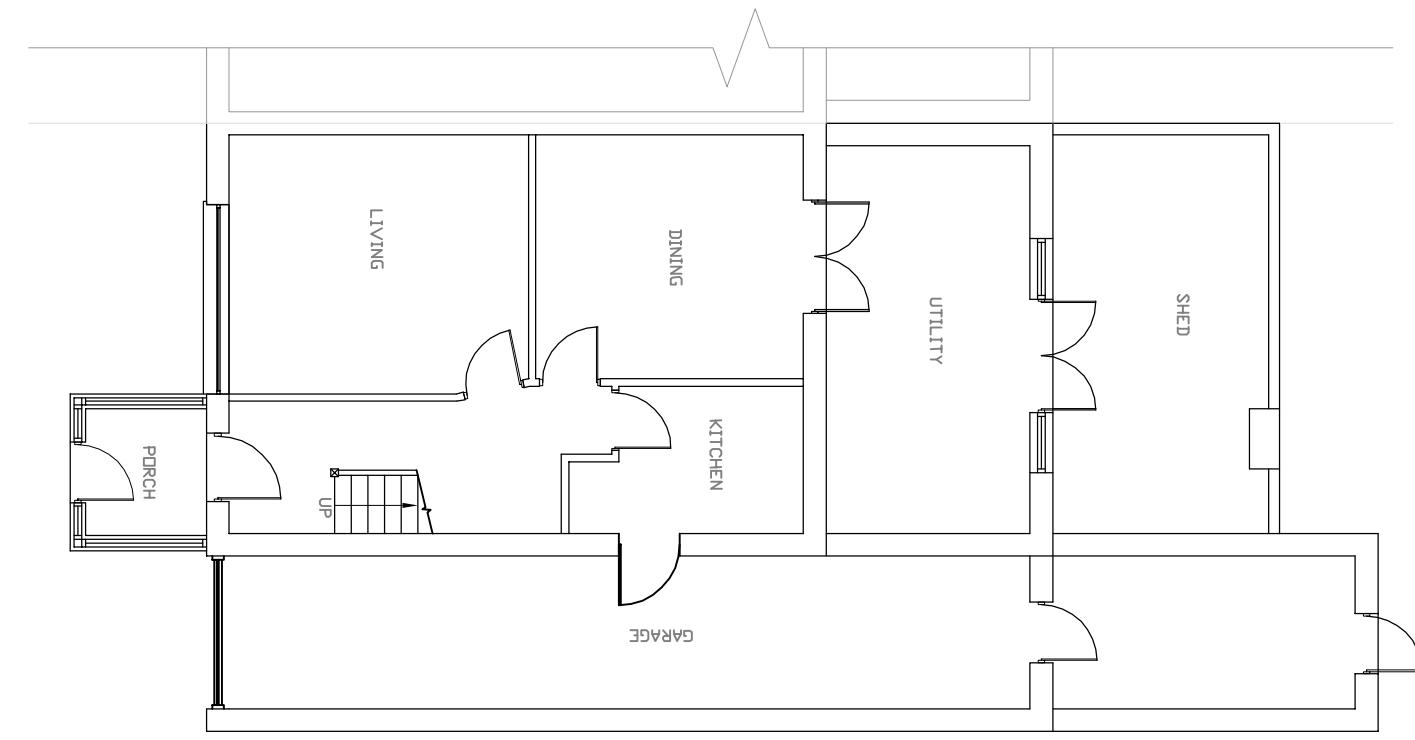


SCALE BAR 1:100



NOTES:

1. This drawing is to be read in conjunction with all relevant Architects and Engineers drawings
2. Only figured dimensions are to be used for construction
3. All dimensions are to be verified on site prior to work commencing
4. All temporary works are the responsibility of the contractor

PROPOSED GROUND FLOOR

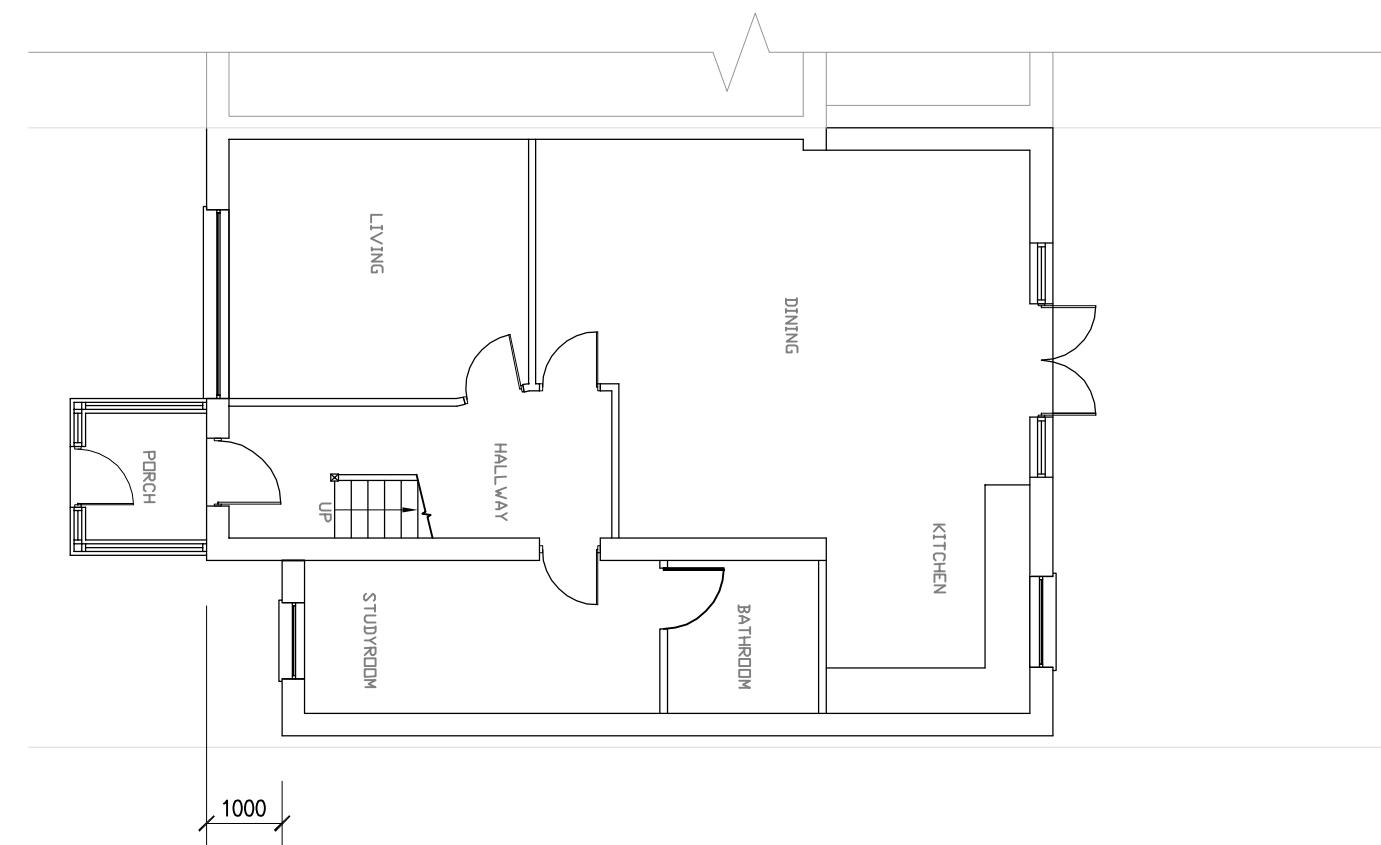

Copyright ©

<p>PROJECT : 1 Belmont Avenue Hoyes UB4 0RB.</p>	<p>J.BALASINGAM Infinite Building Journey www.ibjconsultant.com</p>	<p>CLIENT : MR. KESAVAN</p>	<p>DRAWN BY : B.J</p>	<p>REVISION :A</p>
		<p>DESIGNED BY : B.J</p>		
	<p>TITLE : PROPOSED DOUBLE STOREY SIDE EXTENSION</p>	<p>DRAWING NO : BJ/2024/034/04</p>	<p>SCALE : 1:100</p>	
		<p>DATE : 22/09/2024</p>		<p>ORG.SIZE : A3</p>