


EXISTING FIRST FLOOR

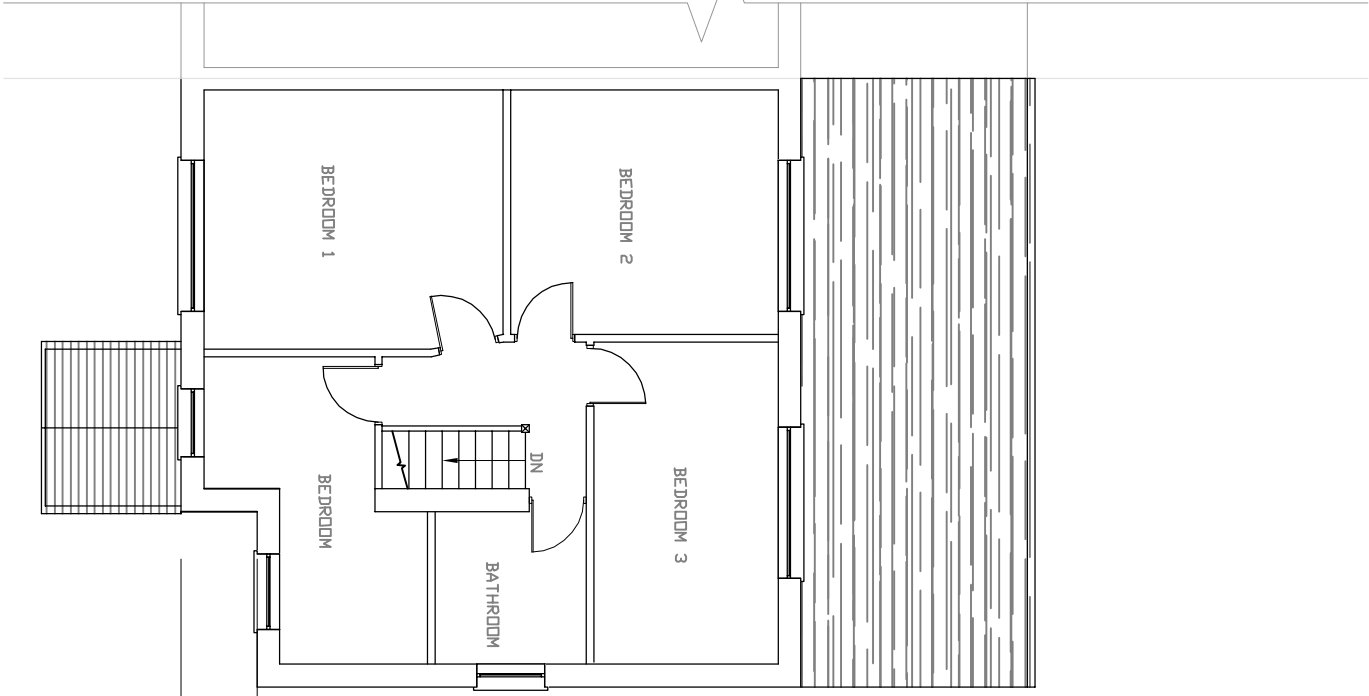


PROPOSED FIRST FLOOR

NOTES:

1. This drawing is to be read in conjunction with all relevant Architects and Engineers drawings
2. Only figured dimensions are to be used for construction
3. All dimensions are to be verified on site prior to work commencing
4. All temporary works are the responsibility of the contractor

Copyright ©

		<b>J.BALASINGAM</b> TEL: 07500043858 www.jbconsultant.com		CLIENT : MR. KESAVAN	DRAWN BY : B.J	REVISION :A
PROJECT : 1. Belmore Avenue Hoyes UB4 ORG.		TITLE : PROPOSED DOUBLE STOREY SIDE EXTENSION		DRAWING NO : BJ/2024/034/05 DATE : 22/09/2024	SCALE : 1:100 ORG.SIZE : A3	