


EXISTING SIDE(LHS) ELEVATION

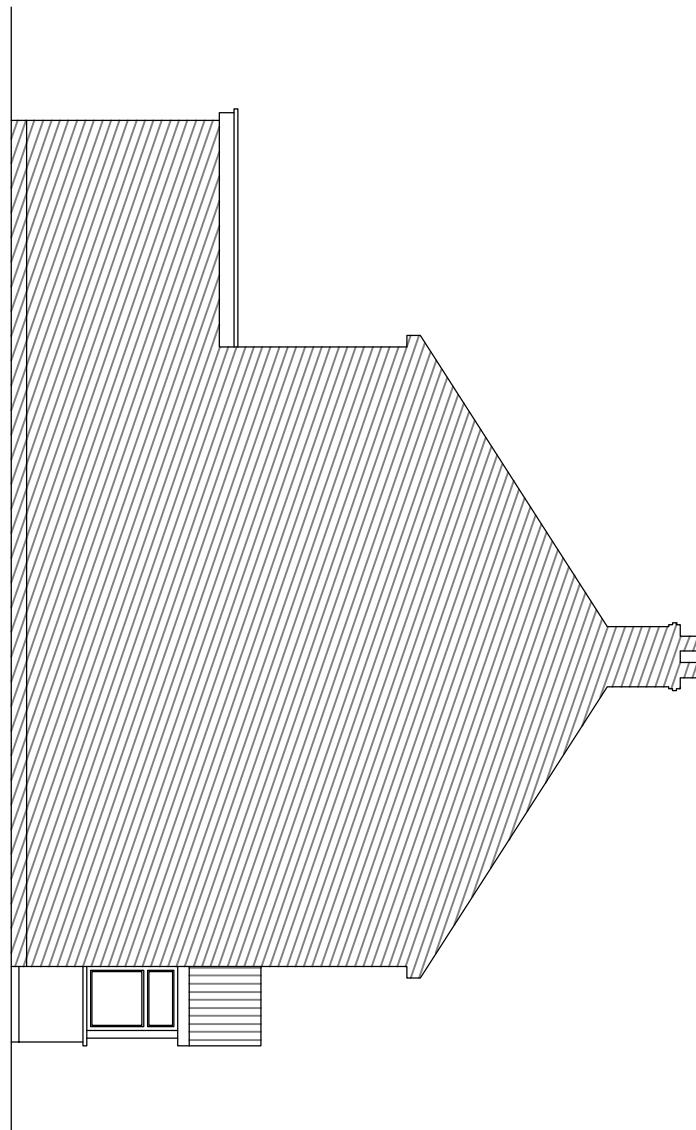

PROPOSED SIDE(LHS) ELEVATION

NOTES:


1. This drawing is to be read in conjunction with all relevant Architects and Engineers drawings
2. Only figured dimensions are to be used for construction
3. All dimensions are to be verified on site prior to work commencing
4. All temporary works are the responsibility of the contractor

Copyright ©




IBJ
Infinite Building Journey
Architecture, Structure, Survey
www.ibjconsultant.com

PROJECT : 1 Belmore Avenue Hoyes UB4 ORB.		J.BALASINGAM TEL: 07500043853 www.ibjconsultant.com	CLIENT : MR. KESAVAN	DRAWN BY : B.J DESIGNED BY : B.J	REVISION : A
TITLE : PROPOSED DOUBLE STOREY SIDE EXTENSION	DRAWING NO : BJ/2024/034/09 DATE : 22/09/2024	SCALE : 1:100 ORG.SIZE : A3			

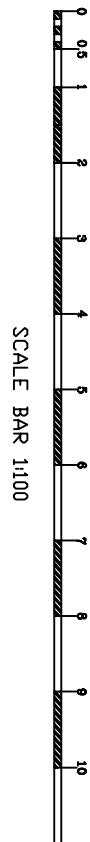

SCALE BAR 1:100

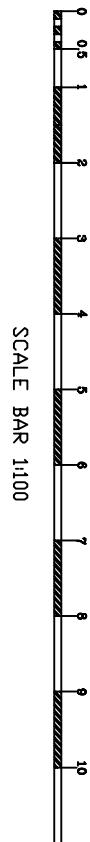

SCALE BAR 1:100