


EXISTING SIDE(RHS) ELEVATION

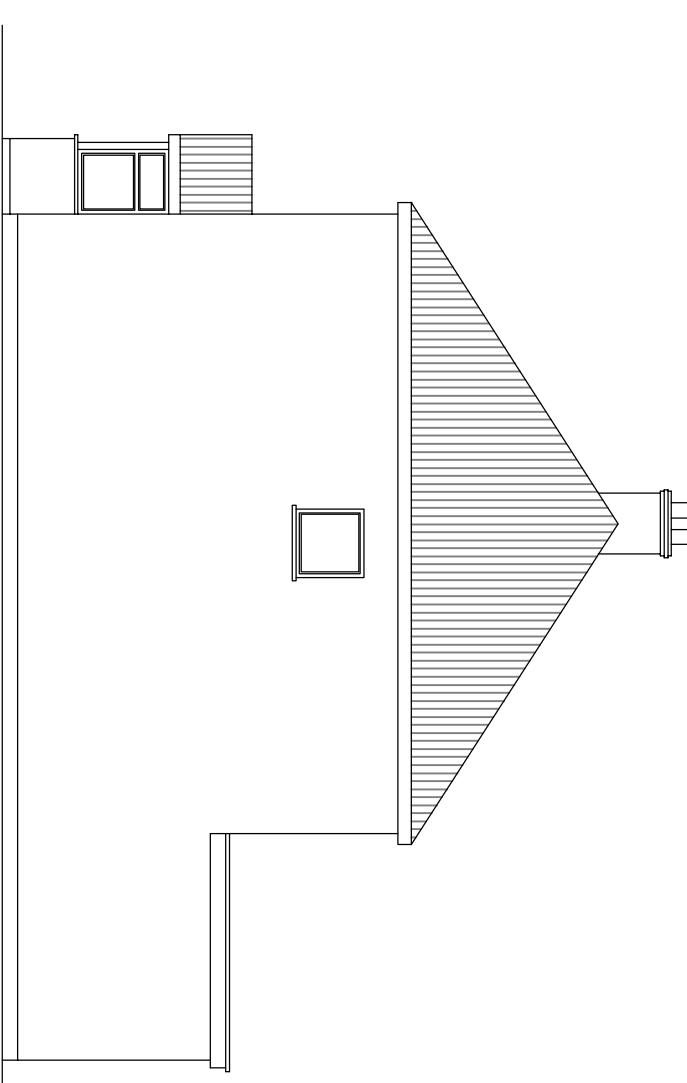

PROPOSED SIDE(RHS) ELEVATION

NOTES:

1. This drawing is to be read in conjunction with all relevant Architects and Engineers drawings
2. Only figured dimensions are to be used for construction
3. All dimensions are to be verified on site prior to work commencing
4. All temporary works are the responsibility of the contractor

Copyright ©

 <p>IBJ Infinite Building Journey Architects Structural Engineers www.ibjconsultant.com</p>	<p>J.BALASINGAM</p>	<p>CLIENT : MR. KESAVAN</p>	<p>DRAWN BY : B.J</p>	<p>REVISION :</p>
			<p>DESIGNED BY : B.J</p>	
<p>PROJECT : 1 Belmore Avenue Hoyes UB4 0RB.</p>	<p>TITLE : PROPOSED DOUBLE STOREY SIDE EXTENSION</p>	<p>DRAWING NO : BJ/2024/054/10</p>	<p>SCALE : 1:100</p>	
		<p>DATE : 30/05/2024</p>		<p>ORG.SIZE : A3</p>

SCALE BAR 1:100

