



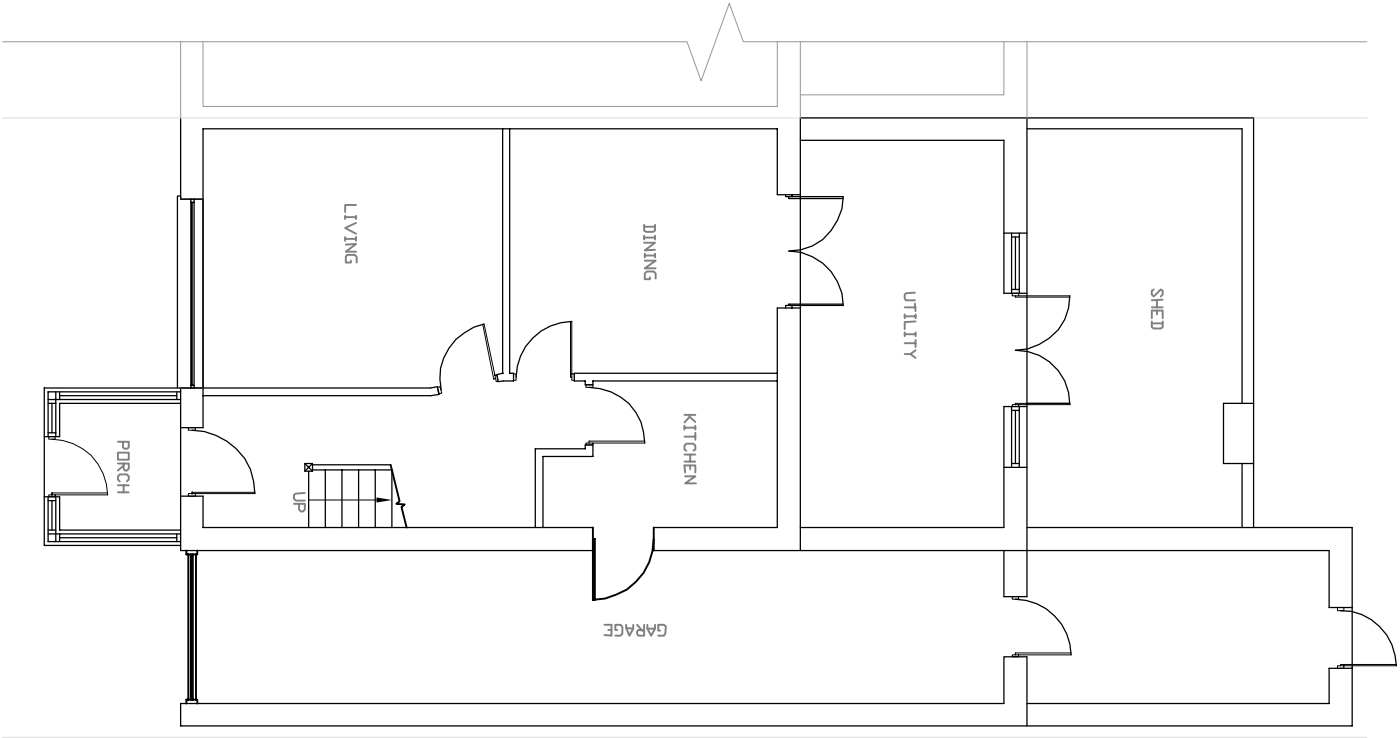

EXISTING GROUND FLOOR

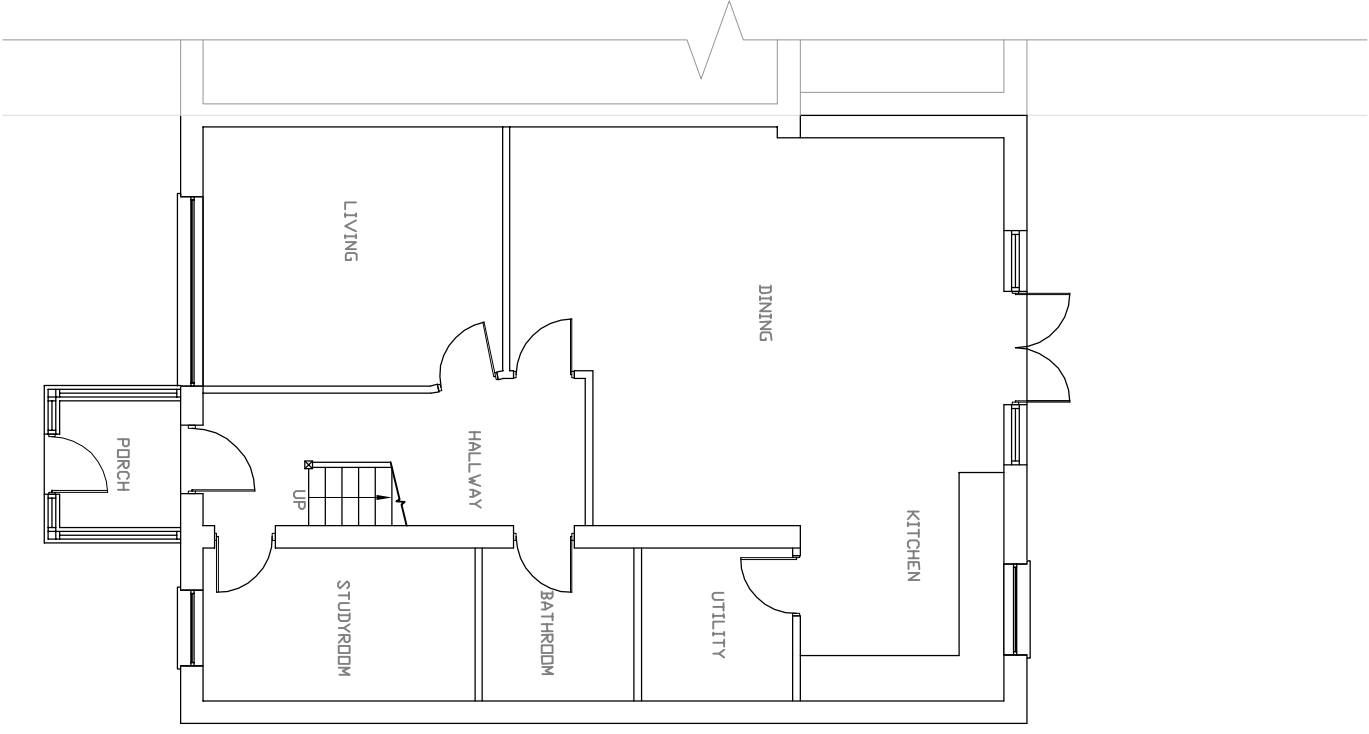

PROPOSED GROUND FLOOR

NOTES:

1. This drawing is to be read in conjunction with all relevant Architects and Engineers drawings
2. Only figured dimensions are to be used for construction
3. All dimensions are to be verified on site prior to work commencing
4. All temporary works are the responsibility of the contractor

Copyright ©

	J.BALASINGAM TEL: 07500043858 www.ibjconsultant.com	CLIENT : MR. KESAVAN	DRAWN BY : B.J DESIGNED BY : B.J	REVISION :
PROJECT : 1 Belmore Avenue Hoyes UB4 ORB.		TITLE : PROPOSED DOUBLE STOREY SIDE EXTENSION	DRAWING NO : BJ/2024/034/04 DATE : 30/05/2024	SCALE : 1:100 ORG.SIZE : A3