



PROPOSED SIDE(LHS) ELEVATION

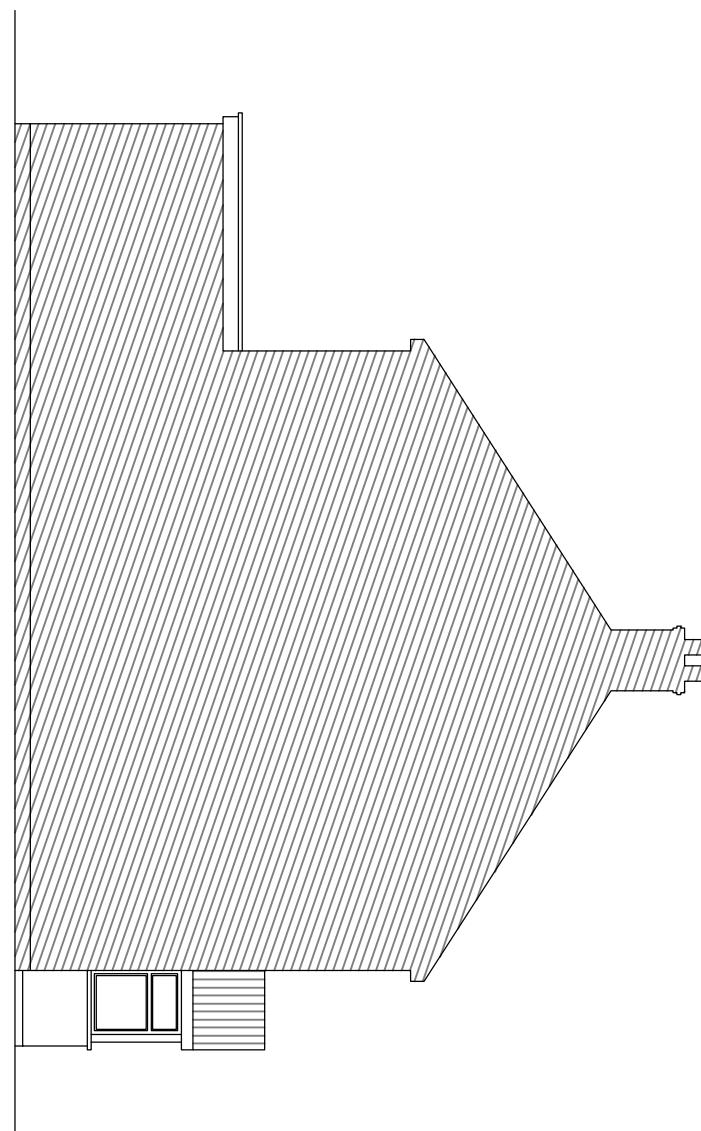

EXISTING SIDE(LHS) ELEVATION

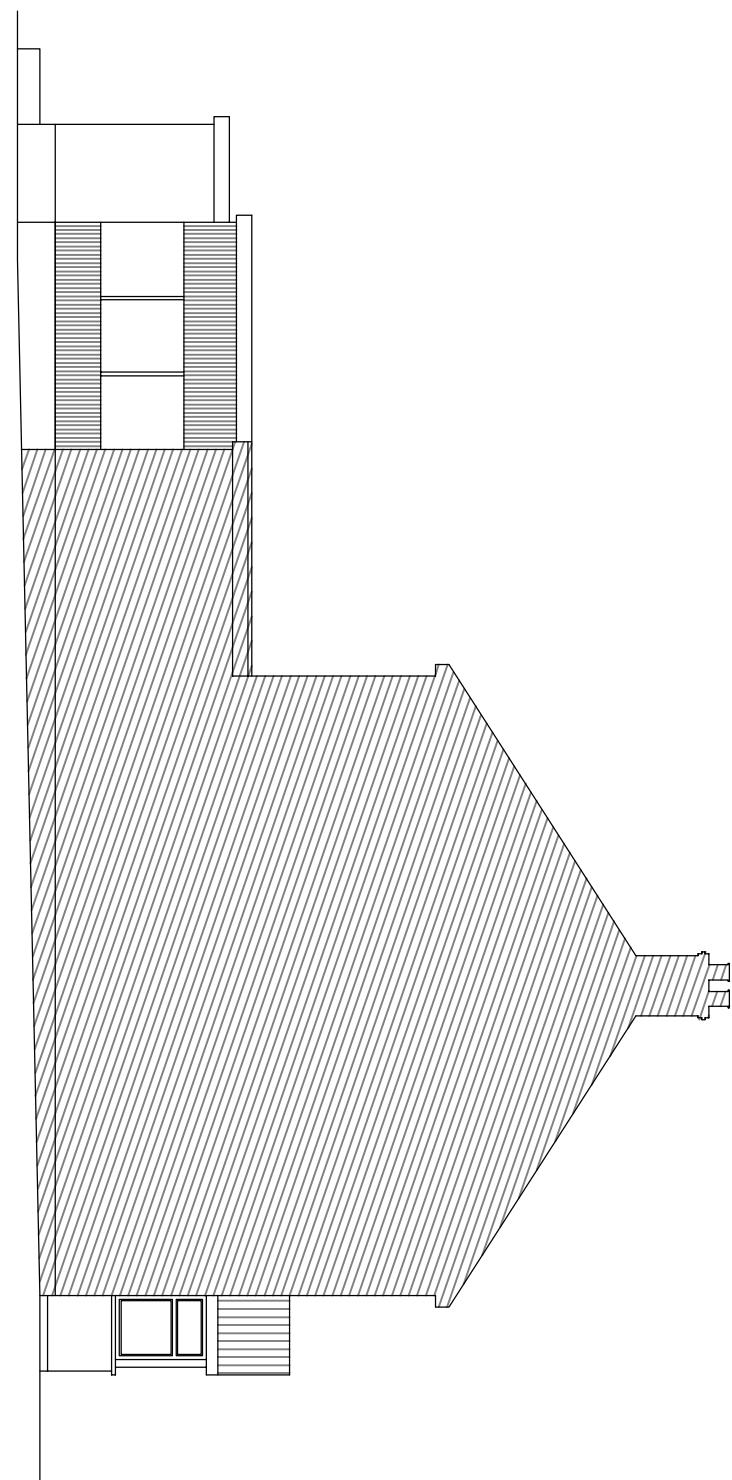

NOTES:

1. This drawing is to be read in conjunction with all relevant Architects and Engineers drawings
2. Only figured dimensions are to be used for construction
3. All dimensions are to be verified on site prior to work commencing
4. All temporary works are the responsibility of the contractor

Copyright ©



Infiniti Building & Project
www.ibjconsultant.com

PROJECT : 1 Belmore Avenue Hoyes UB4 ORB.	J.BALASINGAM CLIENT : MR. KESAVAN TEL: 07500043853 www.ibjconsultant.com	DRAWN BY : B.J DESIGNED BY : B.J	REVISION : SCALE : 1:100 ORG.SIZE : A3
EXTENSION	TITLE : PROPOSED DOUBLE STOREY SIDE	DRAWING NO : BJ/2024/034/09 DATE : 30/05/2024	

SCALE BAR 1:100

