


EXISTING FIRST FLOOR

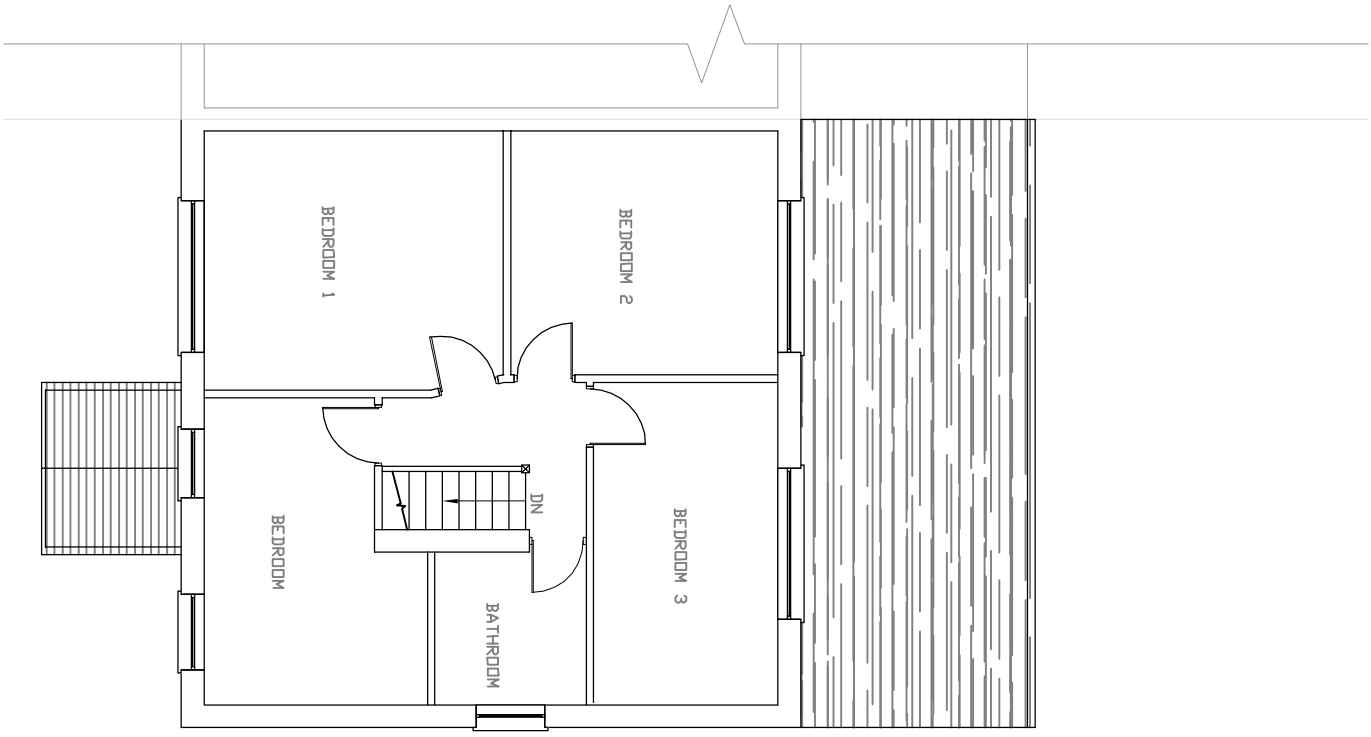


PROPOSED FIRST FLOOR

NOTES:

1. This drawing is to be read in conjunction with all relevant Architects and Engineers drawings
2. Only figured dimensions are to be used for construction
3. All dimensions are to be verified on site prior to work commencing
4. All temporary works are the responsibility of the contractor

Copyright ©

		<b>J.B.ALASINGAM</b>		DRAWN BY : B.J		REVISION :	
TEL: 07500043858		MR. KESAVAN		DESIGNED BY : B.J			
www.ibjconsultant.com							
PROJECT : 1 Belmore Avenue Hoyes UB4 ORB.		TITLE : PROPOSED DOUBLE STOREY SIDE EXTENSION		DRAWING NO : BJ/2024/034/05		SCALE : 1:100	
				DATE : 30/05/2024		ORG.SIZE : A3	