



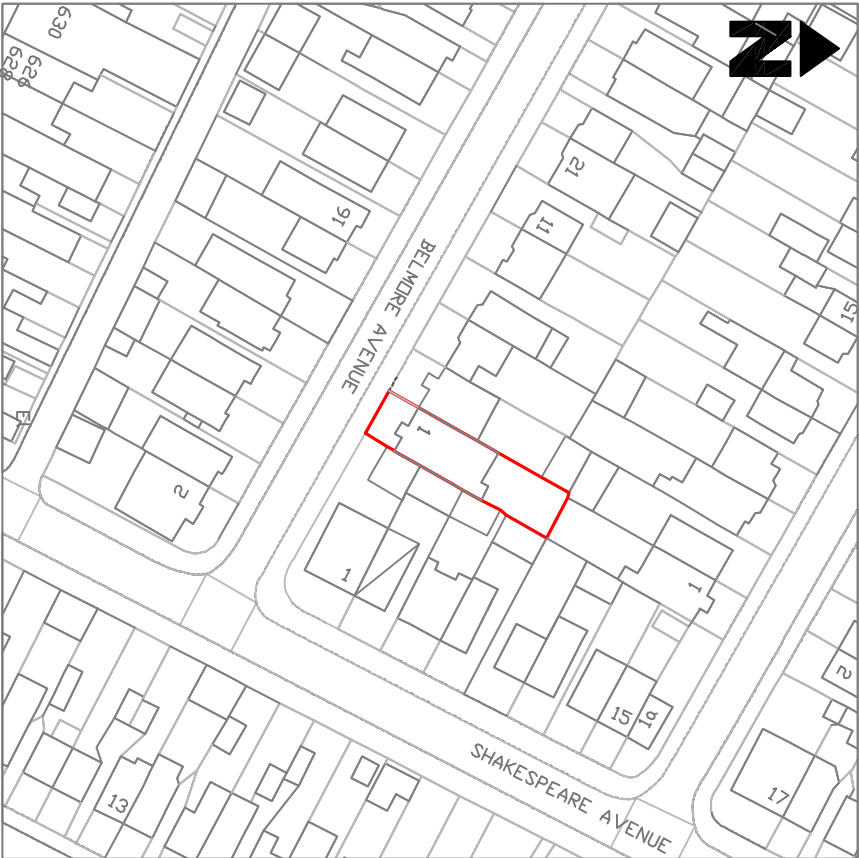

LOCATION PLAN

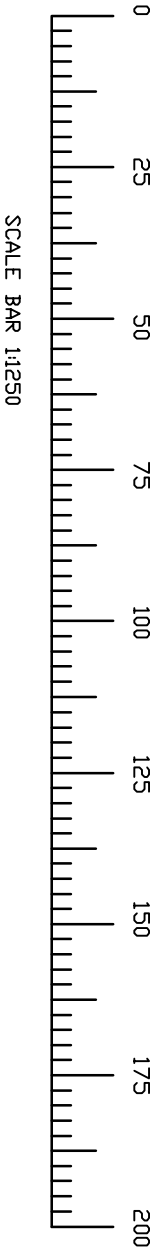

- NOTES:
- 1. This drawing is to be read in conjunction with all relevant Architects and Engineers drawings
 - 2. Only figured dimensions are to be used for construction
 - 3. All dimensions are to be verified on site prior to work commencing
 - 4. All temporary works are the responsibility of the contractor

Copyright ©

 J.BALASINGAM TELECONSULTANT www.ibjconsultant.com		CLIENT : MR. KESAVAN	DRAWN BY : B.J	REVISION :
PROJECT : 1 Belmore Avenue Hoyes UB4 ORB.		TITLE : PROPOSED DOUBLE STOREY SIDE EXTENSION	DRAWING NO : BJ/2024/034/01 DATE : 30/05/2024	SCALE : 1:1250 ORG.SIZE : A3