



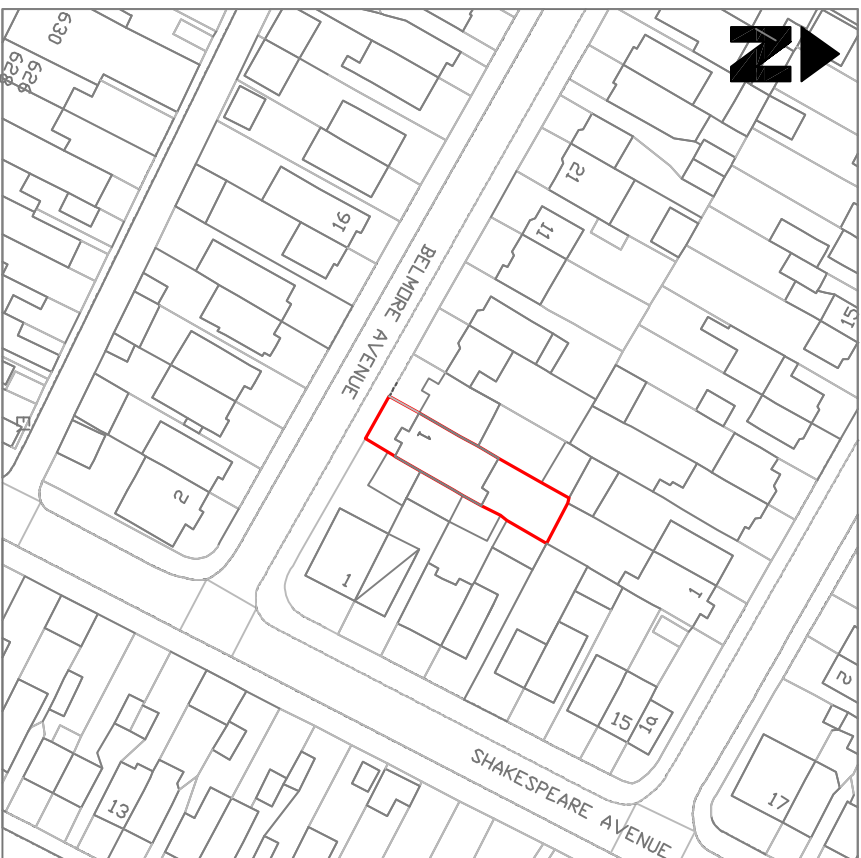

LOCATION PLAN

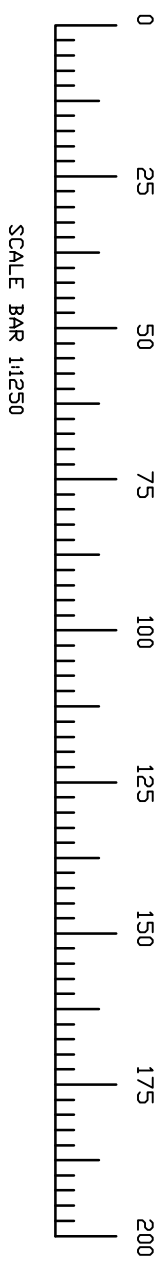

NOTES:

1. This drawing is to be read in conjunction with all relevant Architects and Engineers drawings
2. Only figured dimensions are to be used for construction
3. All dimensions are to be verified on site prior to work commencing
4. All temporary works are the responsibility of the contractor

Copyright©

 IBJ Infinitive Building Journey Architectural Services Studio	<u>J.BALASINGAM</u> TEL: 07500043858 www.ibjconsultant.com		CLIENT : MR. KESANAN	DRAWN BY : B.J DESIGNED BY : B.J	REVISION :
	PROJECT : 1 Belmore Avenue Hoyes UB4 ORB.		TITLE : PROPOSED SINGLE STOREY OUT BUILDING	DRAWING NO : BJ/2025/098/01 DATE : 25/10/2025	SCALE : 1:1250 ORG.SIZE : A3