



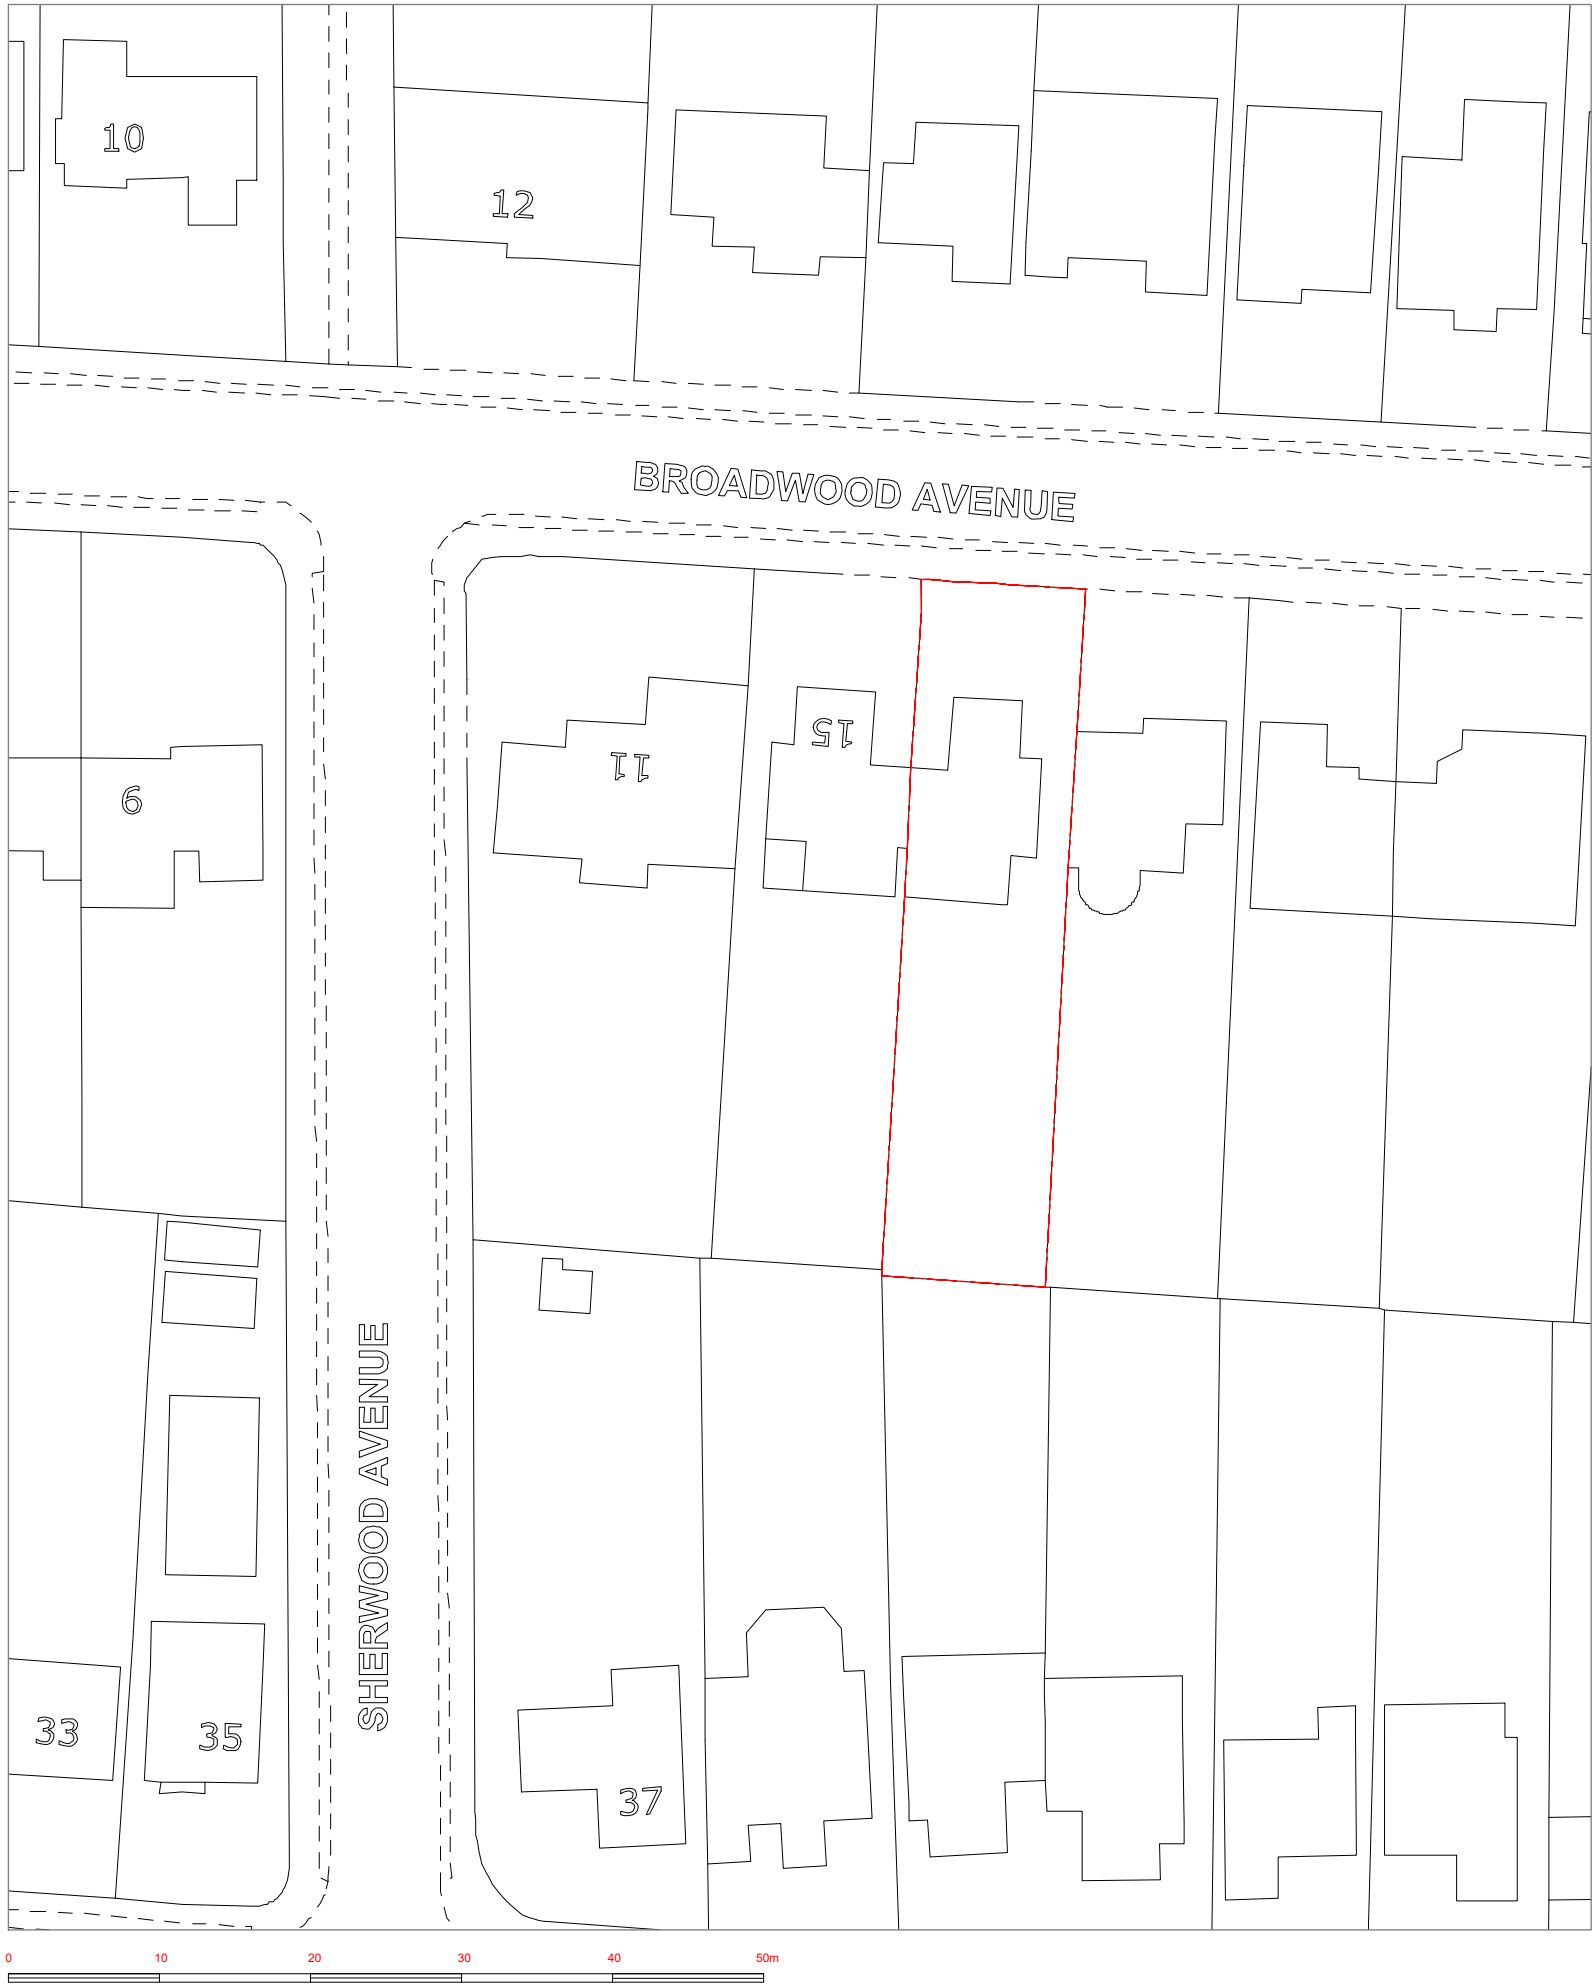

BLOCK PLAN
SCALE 1:500



LOCATION PLAN
SCALE 1:1250

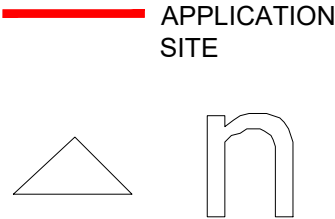

DRAWING NOTES

Dimensions

Written dimensions to be taken in preferences to scaled dimensions. The Contractor is responsible for checking all dimensions before work starts.

Local Authority

All work is to be carried out to the requirements, and to the satisfaction of the Local Authority. These drawings are for planning purposes only

Discrepancies

Any discrepancies to be brought to the attention of HCL immediately.

REVISIONS

REV	DATE	DESCRIPTION	BY	CH

PROJECT TITLE

17 Broadwood Avenue, Ruilisp. HA4 7XS

DRAWING TITLE

Location Plan

CLIENT

Shamyka Douglas

DRAWING No.	REV
01	
SCALE @ A3 - 1:1250	
SCALE @ A3 - 1:500	

DATE	DRAWING STATUS
18/08/20	PLANNING

01020304050

1:1250

01020

1:500

HEXAFORM

DESIGN & BUILD COMPANY