



General Notes: 1. Copyright: this drawing cannot be reproduced without the consent of the owner; 2. Do not scale from this drawing. All dimension are to be checked on site prior to commencement of work. Any discrepancies should be brought to the designers attention.


A
B
C
D
E
F
G
H

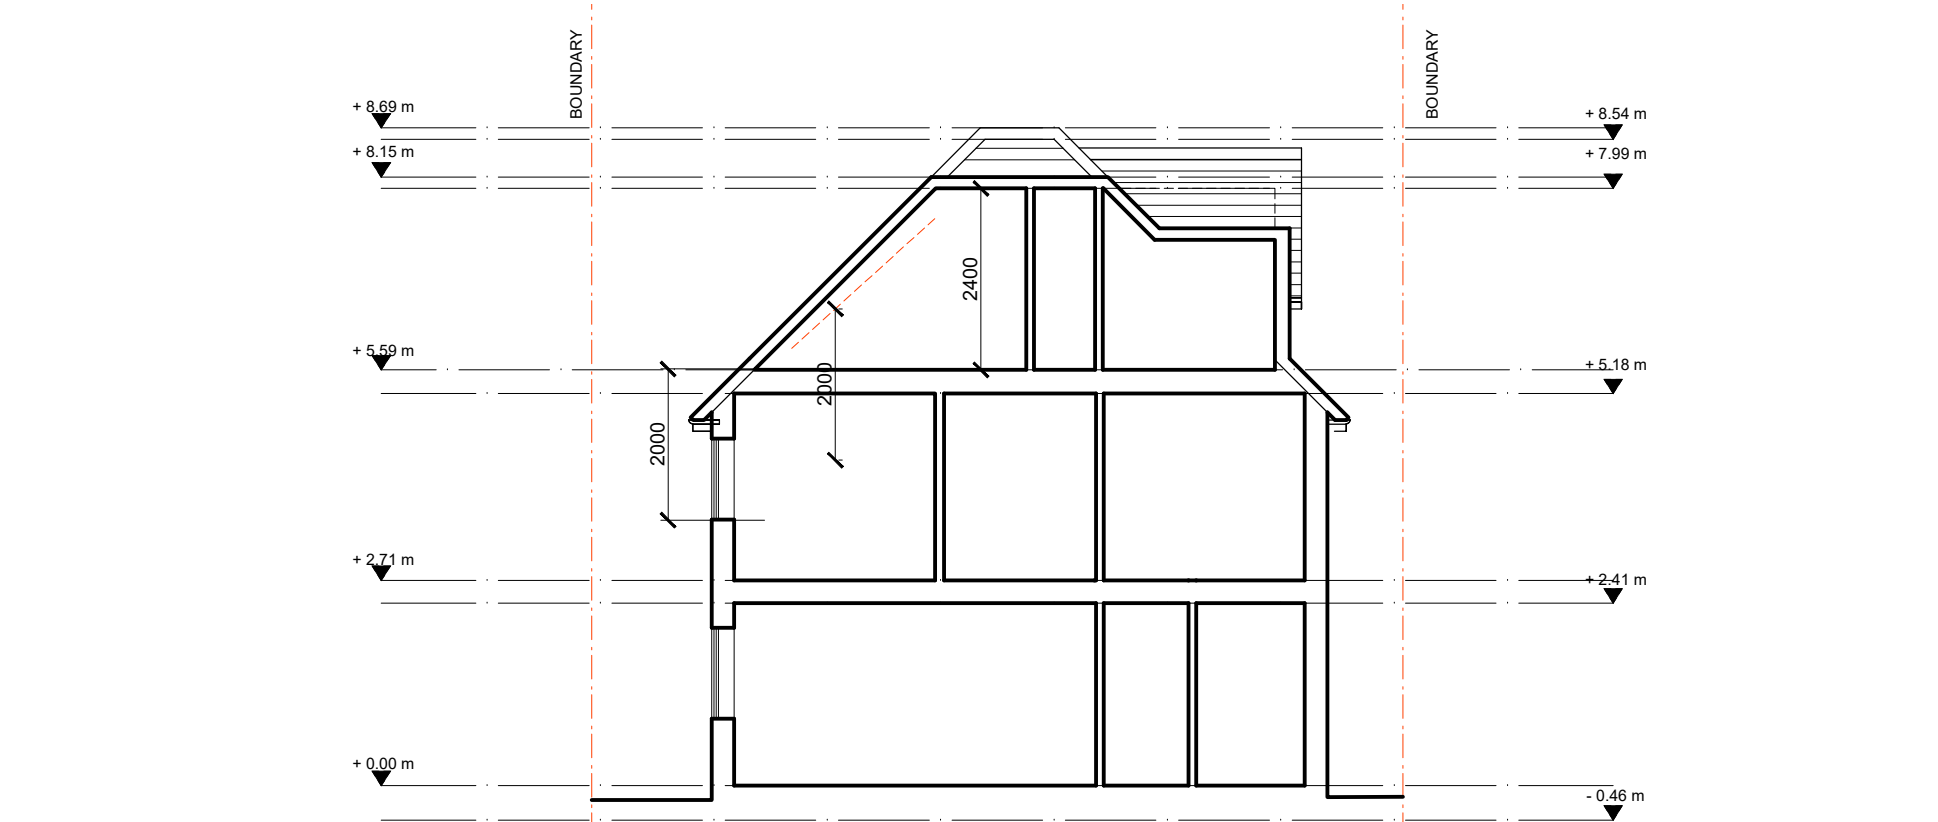

1 SECTION A-A' - PROPOSED
Scale: 1:100

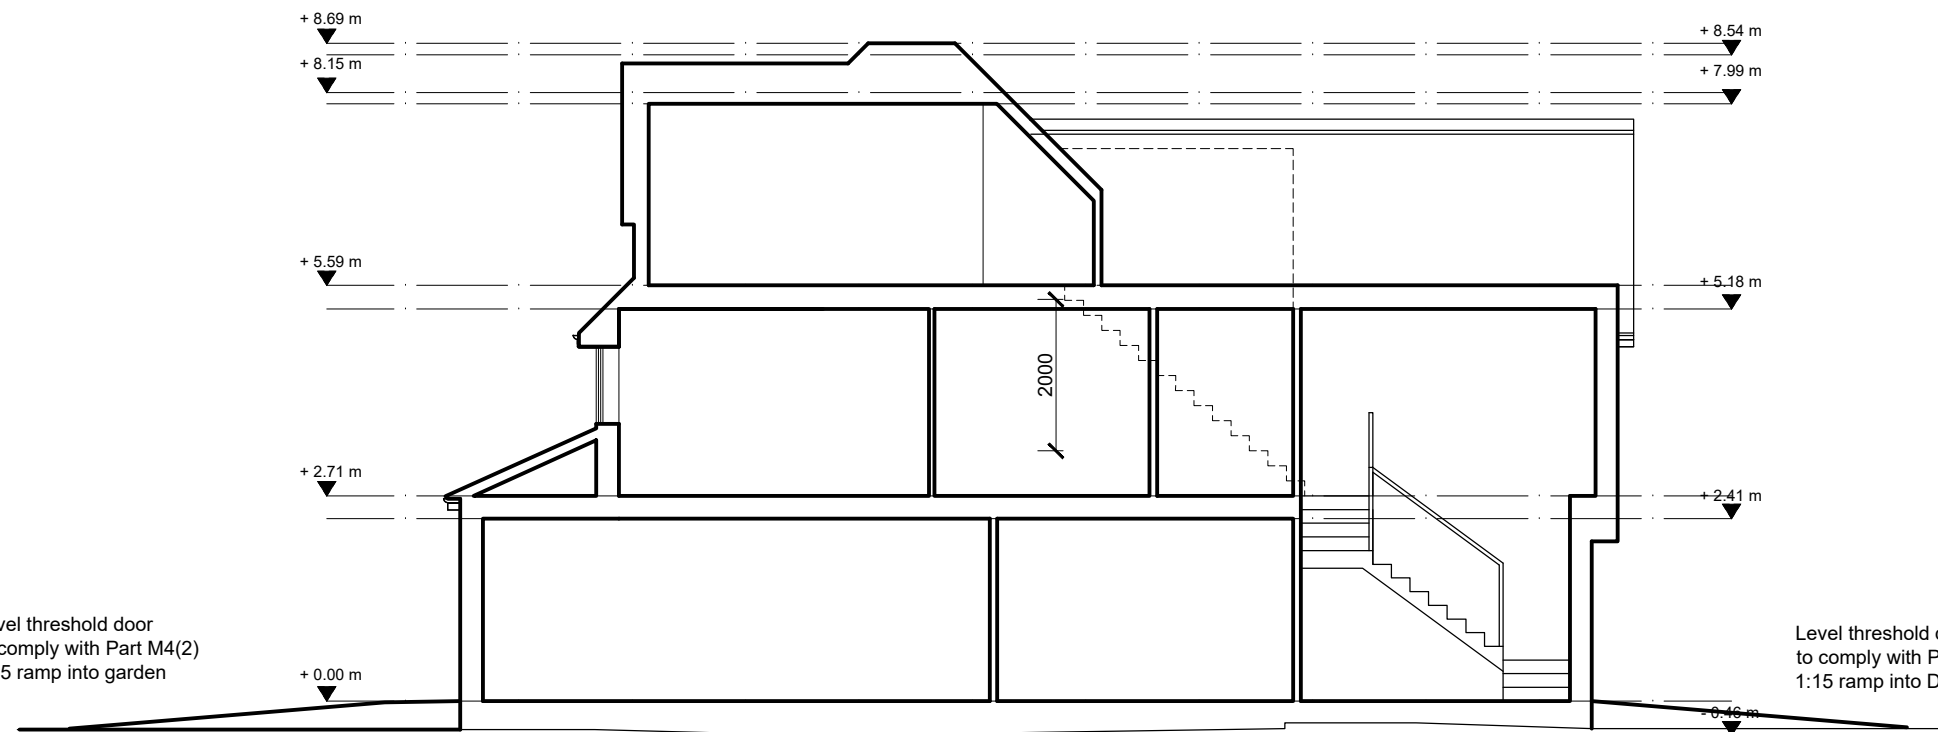

2 SECTION B-B' - PROPOSED
Scale: 1:100

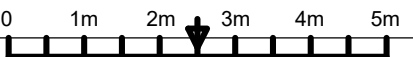

YOUR LIVING SPACE ©

RETROSPECTIVE PLANNING
17 Broadwood Avenue, Ruilsip. HA4 7XS

PROPOSED SECTIONS

Scale:	1:100 @ A3	MAR 2024	Dwg.	21_142_P5
--------	------------	----------	------	-----------