



PROPOSED:  
SECTION AA

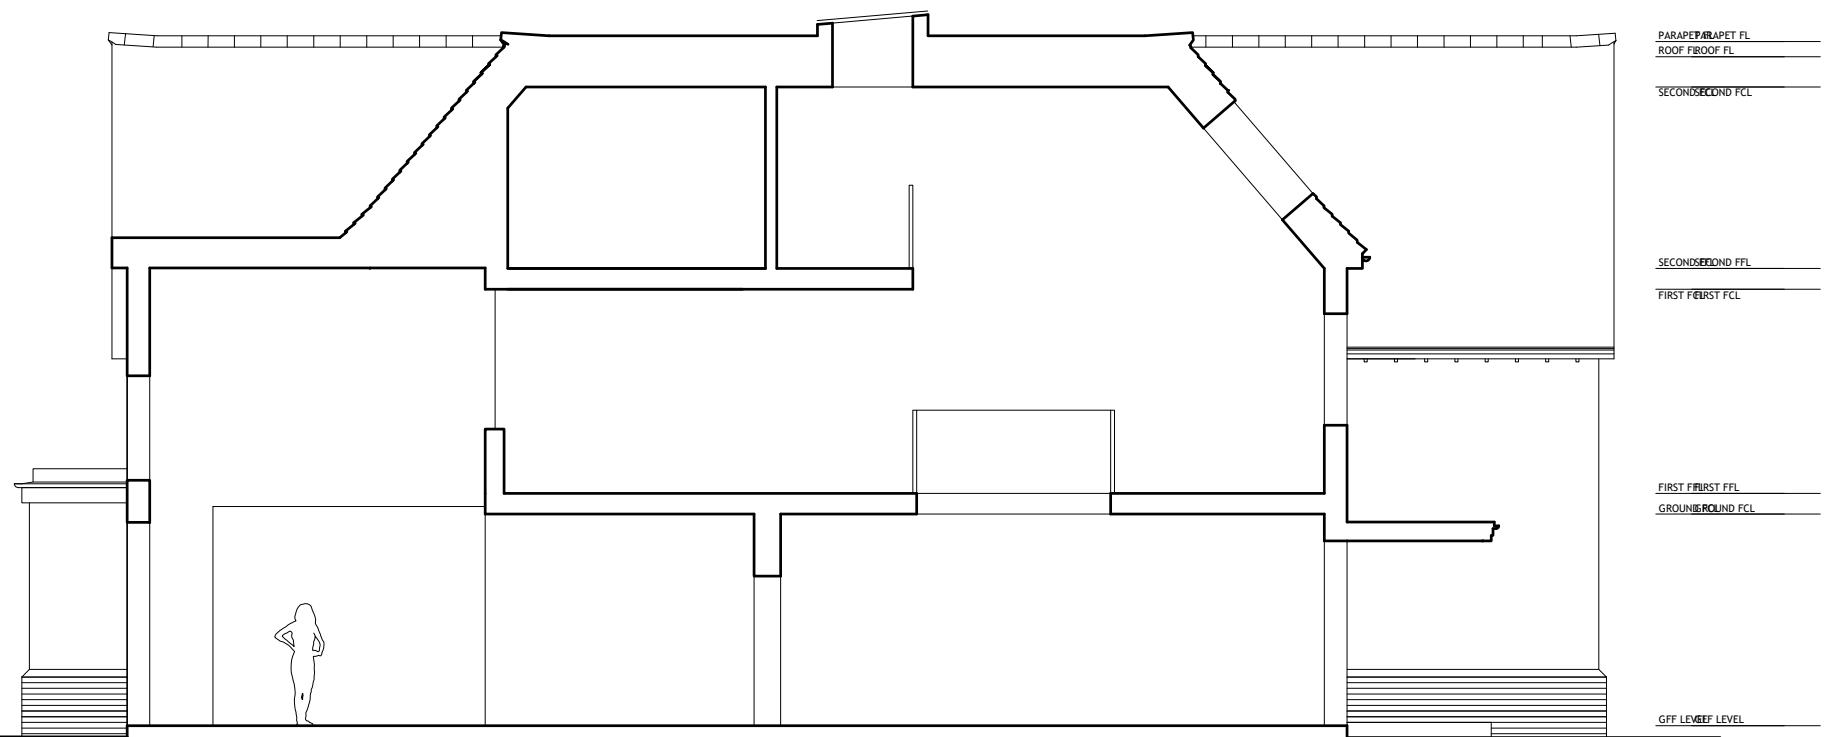

PROPOSED:  
SECTION BB

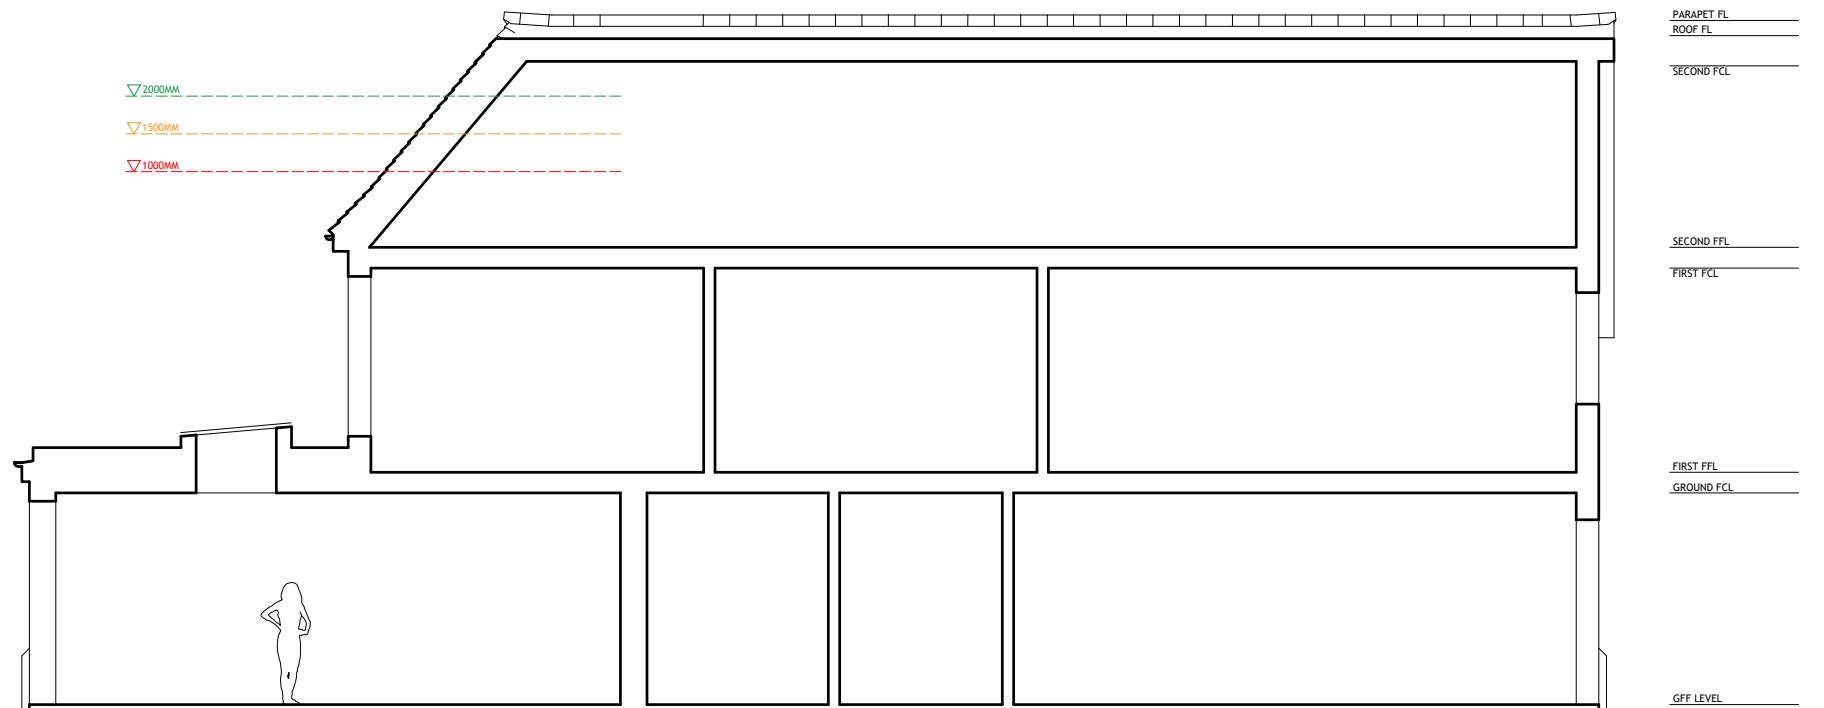

PROPOSED:  
SECTION CC

Scale: 0 2 4 6 8 10 SCALE (m) 1:100	Project: TWINWOODS, 119 DUCKS HILL ROAD, NORTHWOOD, HA6 2SQ	Date: JULY 2024	Client: KABIR AND MIAH
Drawing: <b>PROPOSED:</b> SECTIONS	Scale: 1:100 @ A3	Job No: -	