




PROPOSED:
SECTION AA

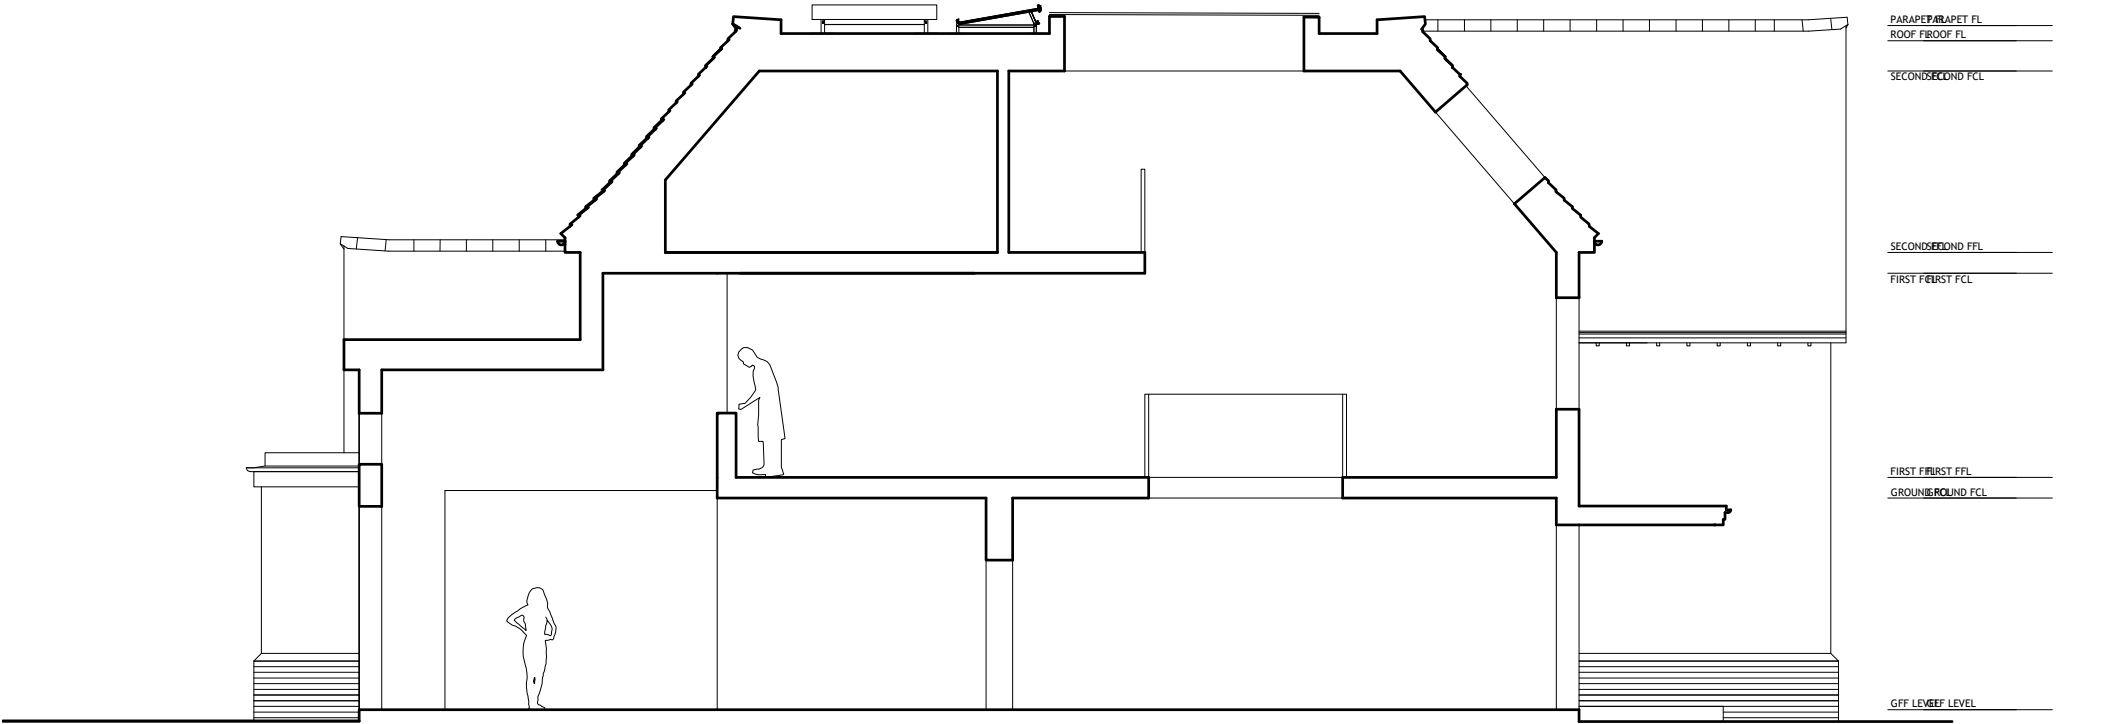

PROPOSED:
SECTION BB

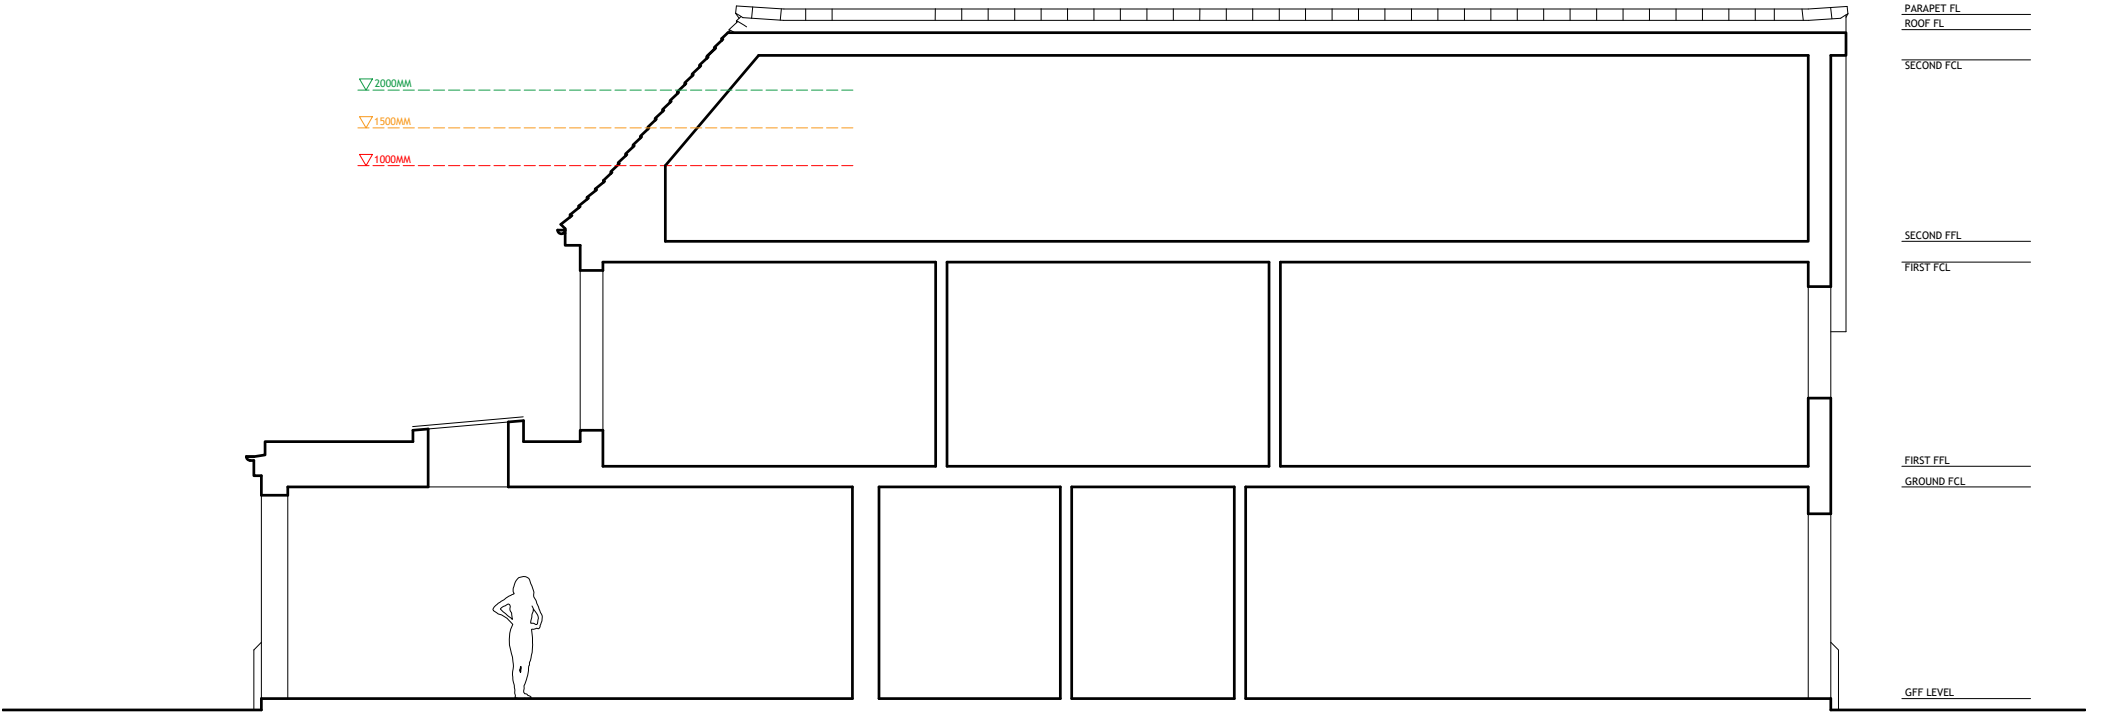

PROPOSED:
SECTION CC

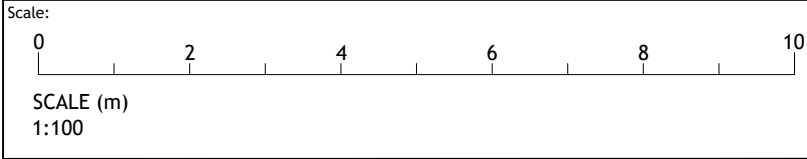

REV A	AMENDMENT TO DOUBLE HEIGHT VOID AND ROOFLIGHTS	13/05/2025
REV B	SOLAR PANELS SHOWN ROOF AMENDED/REDUCED	16/05/2025

Project: TWINWOODS, 119 DUCKS HILL ROAD, NORTHWOOD, HA6 2SQ	Date: JULY 2024	Client: KABIR AND MIAH
Drawing: PROPOSED: SECTIONS	Scale: 1:100 @ A3	Job No: -
	Drawing No: P-106	Rev: B

PLANNING DRAWINGS

BULMER + COUNTER ARCHITECTS
e:hello@bulmerandcounter.co.uk www.bulmerandcounter.co.uk

