


PROPOSED:  
SECTION DD

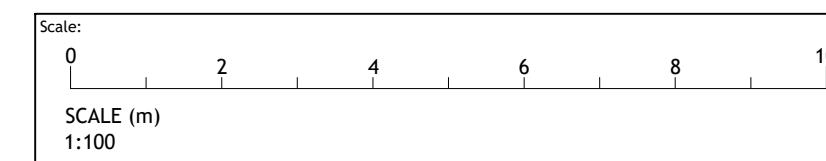

Project: TWINWOODS, 119 DUCKS HILL ROAD, NORTHWOOD, HA6 2SQ	Date: JULY 2024	Client: KABIR AND MIAH
Drawing: <b>PROPOSED:</b> SECTION DD	Scale: 1:100 @ A3	Job No: -
	Drawing No: P-107	Rev: -