


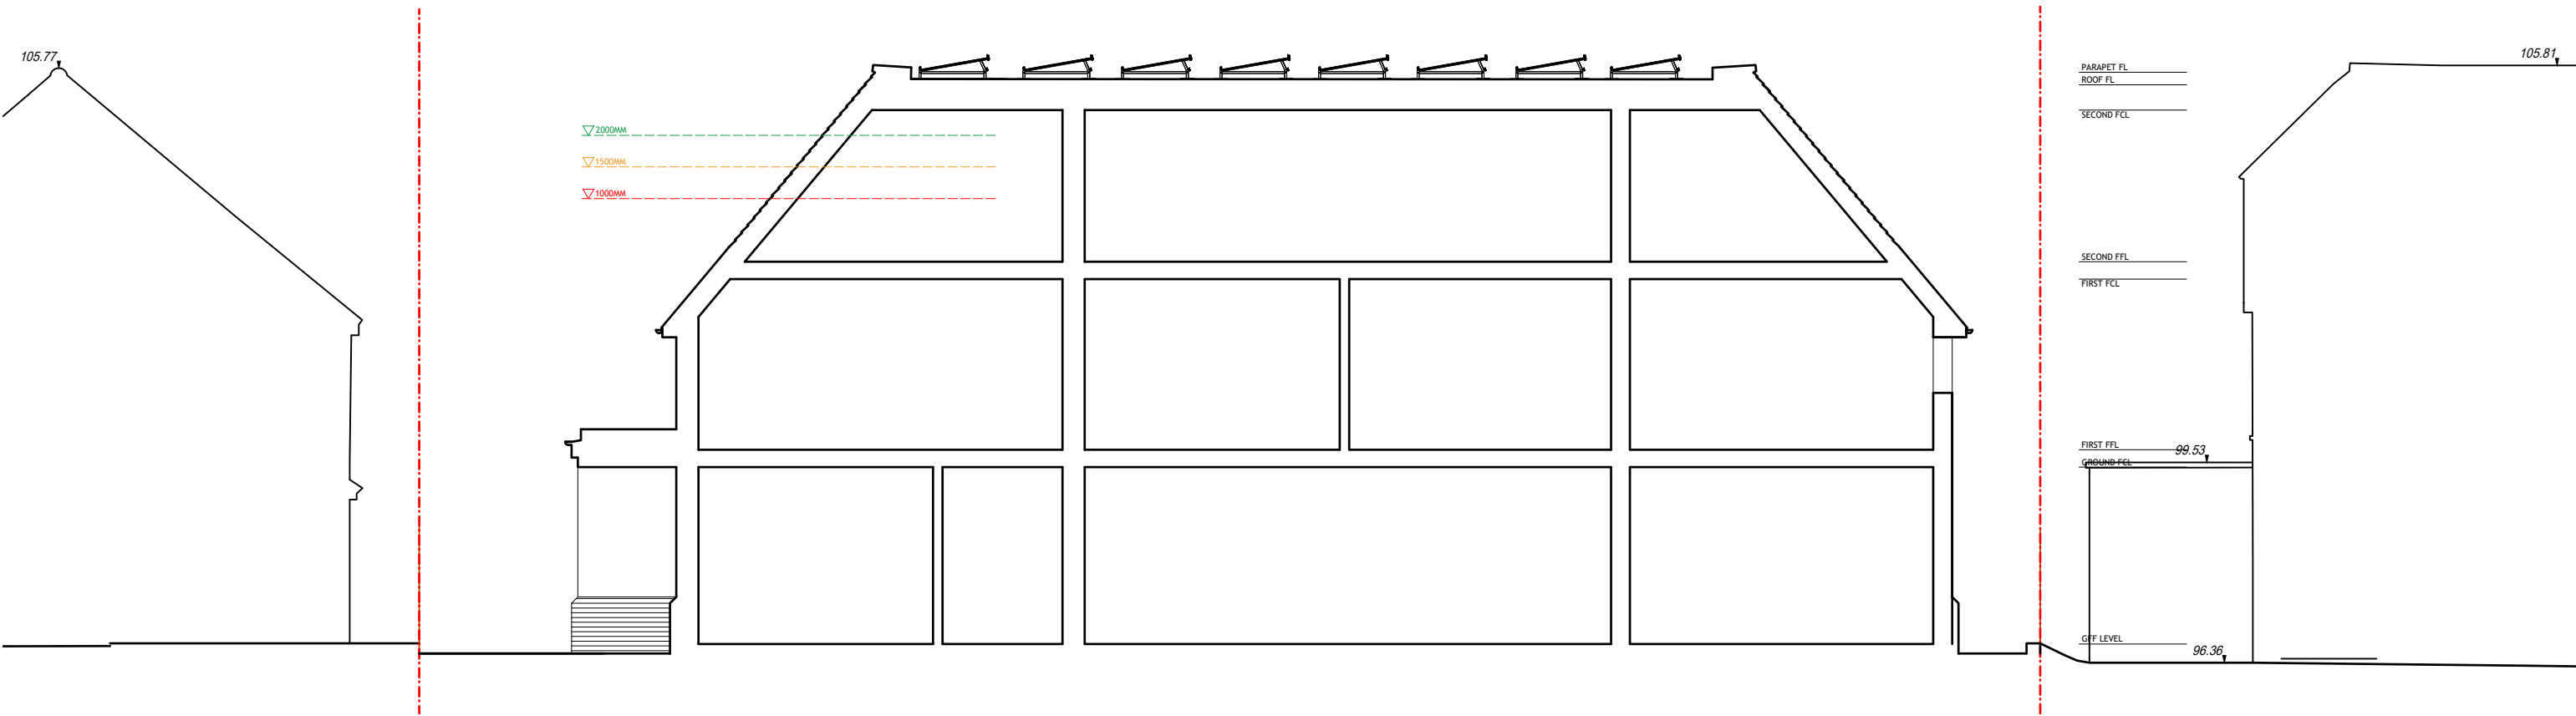

PROPOSED:
SECTION DD

REV A	AMENDMENT TO DOUBLE HEIGHT VOID AND ROOFLIGHTS	13/05/2025
REV B	SOLAR PANELS SHOWN	
REV B	ROOF AMENDED/REDUCED. SOLAR PANELS AMENDED	21/05/2025

Scale: 0 2 4 6 8 10 SCALE (m) 1:100	Project: TWINWOODS, 119 DUCKS HILL ROAD, NORTHWOOD, HA6 2SQ	Date: JULY 2024	Client: KABIR AND MIAH	
	Drawing: PROPOSED: SECTION DD	Scale: 1:100 @ A3	Job No: -	
		Drawing No: P-107	Rev: B	