

510900E

510950E

511000E

184650N

184650N


184600N

184600N

510900E

510950E

511000E

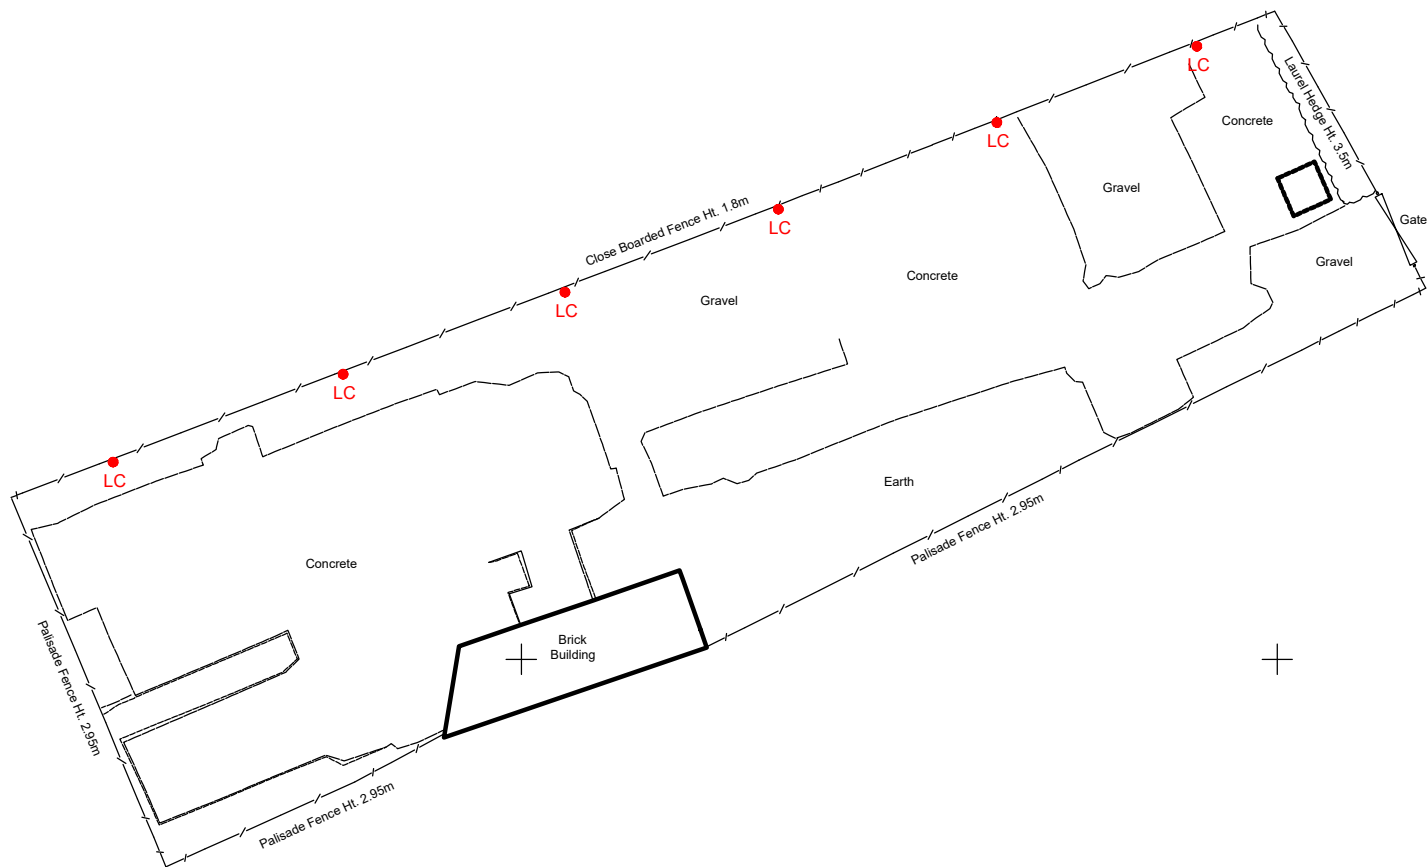

Abbreviations:

LC

LIGHTING
COLUMN



1:500

10m 0 10m

Client: CAR GIANT

Project: GLEBE FARM
WEST END ROAD
RUISLIP HA4 6QX

Title: LIGHTING COLUMN PLAN

Dwg. No: HS1117_102

Revision: A

Date 29.06.23

Scale 1:500 @ A3

Status INFORMATION

Sheet 1 of 1



AHP
Surveys

90 Wolverton Road, Haversham, Bucks, MK19 7AB
Tel: 07522 540529 Email: alexis.h.pond@outlook.com