



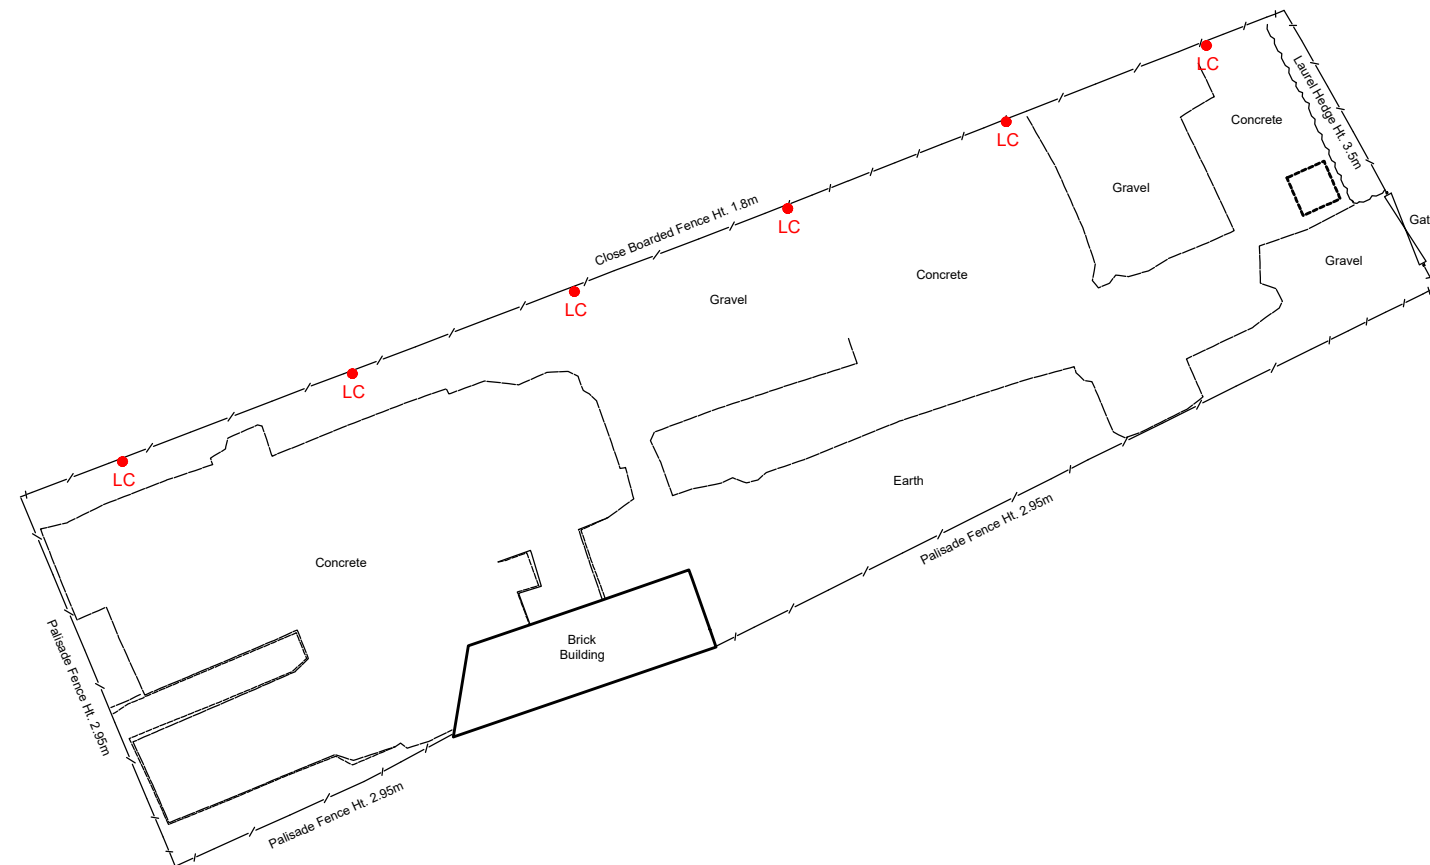

Abbreviations:

LC

LIGHTING
COLUMN

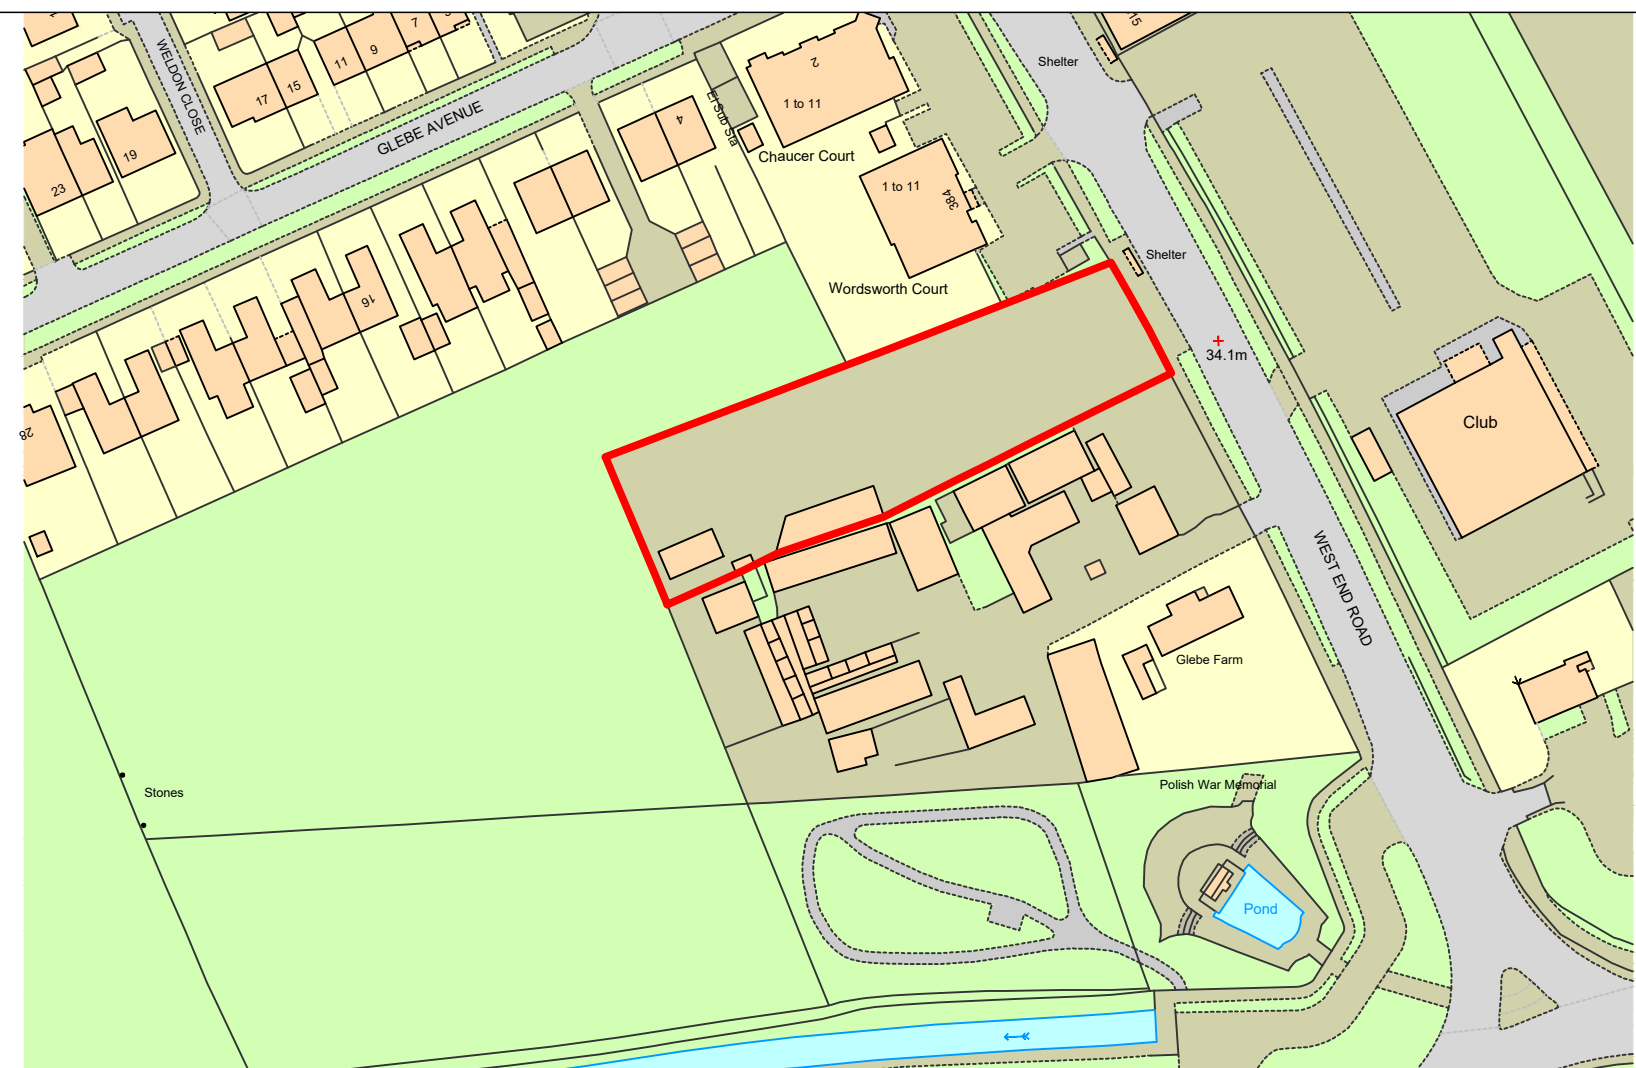

Client: CAR GIANT

Project: GLEBE FARM
WEST END ROAD
RUISLIP HA4 6QX

Title: LIGHTING COLUMN PLAN

Dwg. No: HS1117_10		Revision: A	
Date	21.06.23	Scale	VARIOUS
Status	INFORMATION	Sheet	1 of 1



90 Wolverton Road, Haversham, Bucks, MK19 7AB
Tel: 07522 540529 Email: alexis.h.pond@outlook.com