
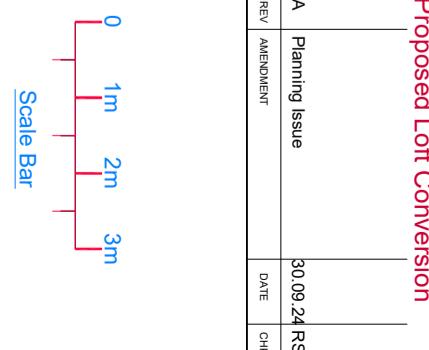
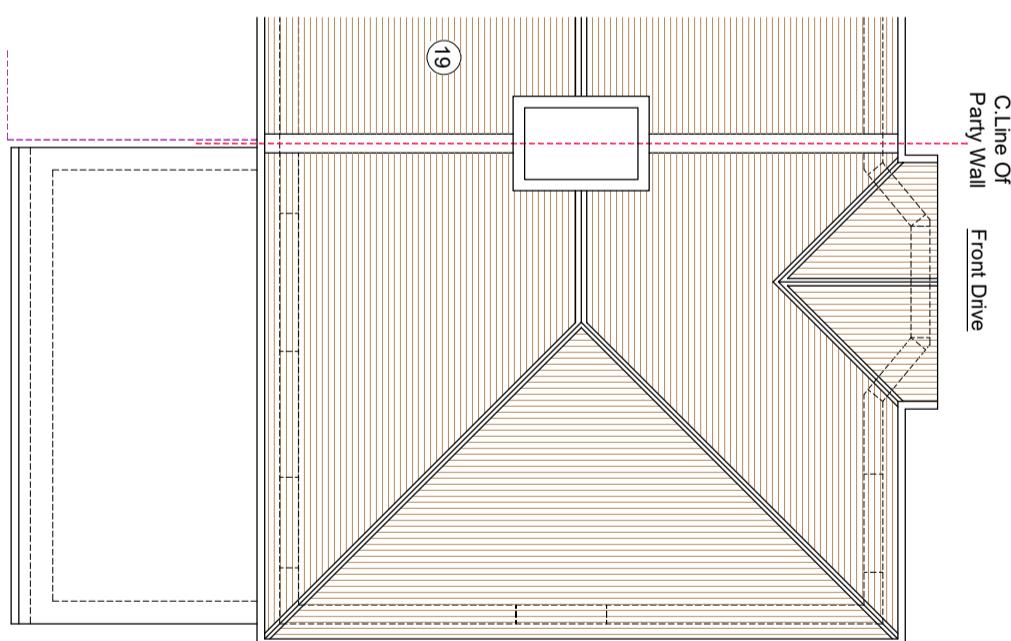


NOTES
CONTRACTORS MUST VERIFY ALL DIMENSIONS ON SITE BEFORE
COMMENCING ANY WORK OR SHOP DRAWINGS
DO NOT SCALE FROM THIS DRAWING
RE ATRA COPYRIGHT

Notes:

1. All dimensions to be verified on site and any discrepancy reported to the client.
2. This drawing to be read in conjunction with all relevant drawings

Owners To Serve Party Wall Act Notice
On Owners Of Adjacent Property And
Obtain Written Agreement, Prior To
Commencement Of Any Works
Client/Builder To Obtain All
Planning Permission Approvals
From The Relevant Authority
Prior To The Planning &
Commencement Of Building Works
Building Contract Approvals
Is To Client/Builder's Own Risk
Client/Builder To Lease With
Local Water Board For Any New Works
On Or Within The Public Sewer Or Drain Runs
And Obtain Approval From The Local Authority
Prior To Commencement Of Any Works

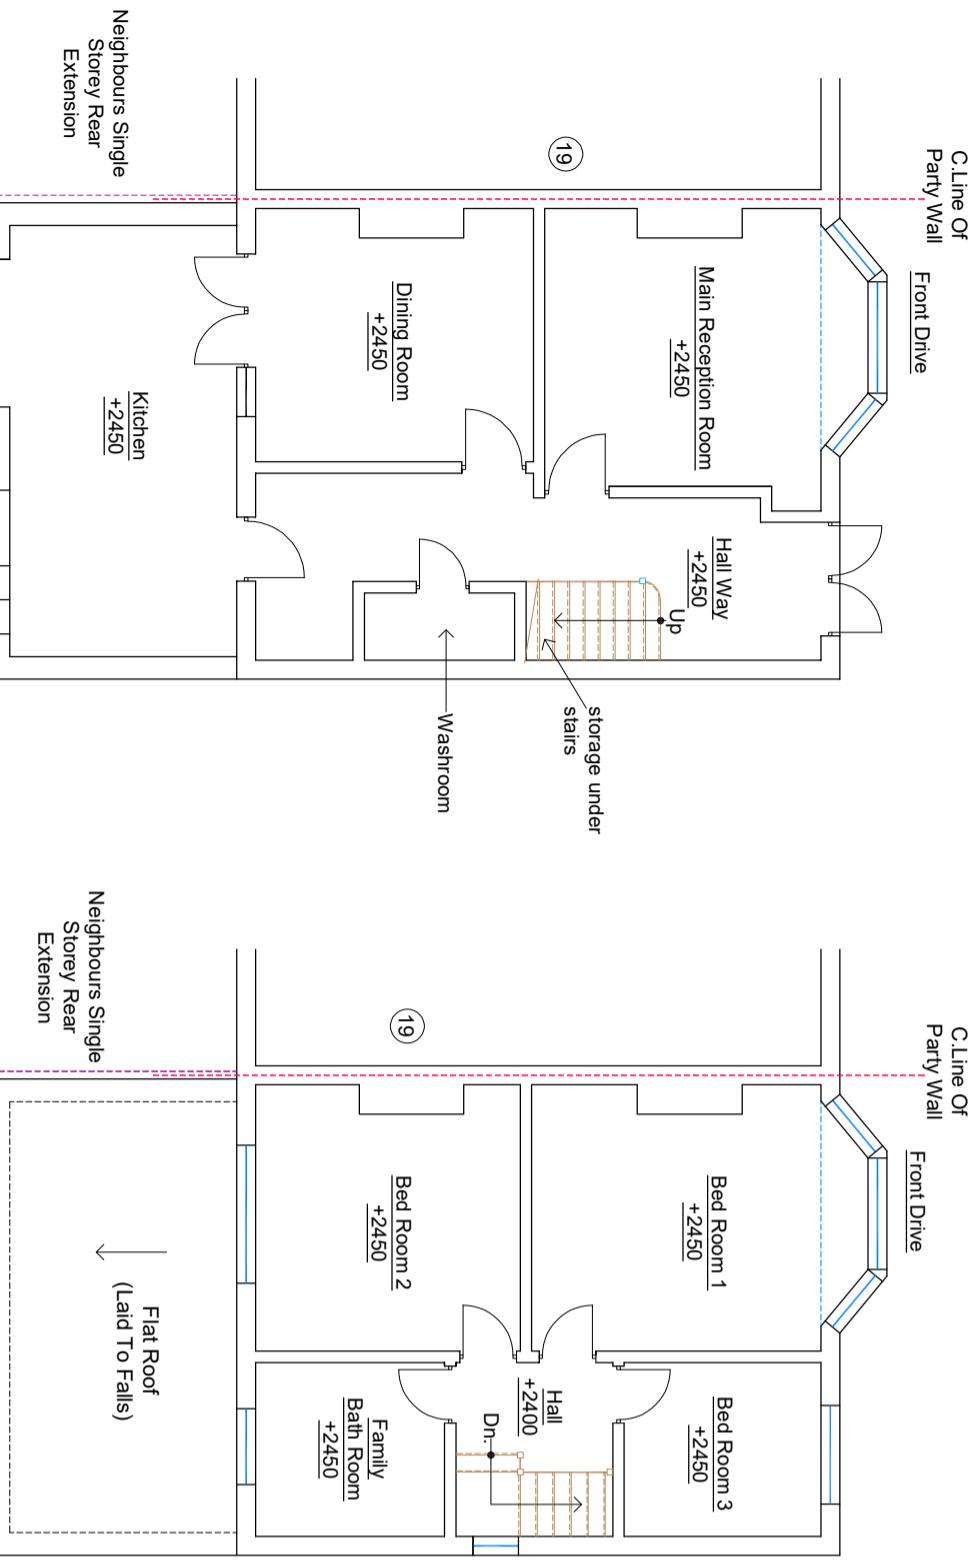

DRAWING STATUS
Planning Issue

SCALE 1:50 @ A1
DRAWN BY RS
CHECKED RS
DATE 30.09.24
PROJECT 17 Berwick Avenue
Hayes (Middlesex)
UB4 0NF
DRAWING TITLE Proposed Loft Conversion
DRAWING NUMBER Existing Floor Layouts
DATE Sheet 1
REVISION A