

NOTES
CONTRACTORS MUST VERIFY ALL DIMENSIONS ON SITE BEFORE
COMMENCING ANY WORK ON SHOP DRAWINGS
DO NOT SCALE FROM THIS DRAWING
RS ATPA COPYRIGHT


Notes:

1. All dimensions to be verified on site and any discrepancy reported to the client
2. This drawing to be read in conjunction with all relevant drawings

Owners To Serve Party Wall Act Notice On Owners Of Adjacent Property And Obtain Written Agreement, Prior To Commencement Of Any Works


Client/Builder To Obtain All Planning Permission Approvals From The Relevant Authority, Commencement Of Building Works Prior To The Planning & Building Control Approvals Is To Client/Builders Own Risk

Client/Builder To Liasé With Local Water Board For Any New Works On Or Within The Public Sewer Or Drain Runs And Obtain Approval From The Local Authority Prior To Commencement Of Any Works

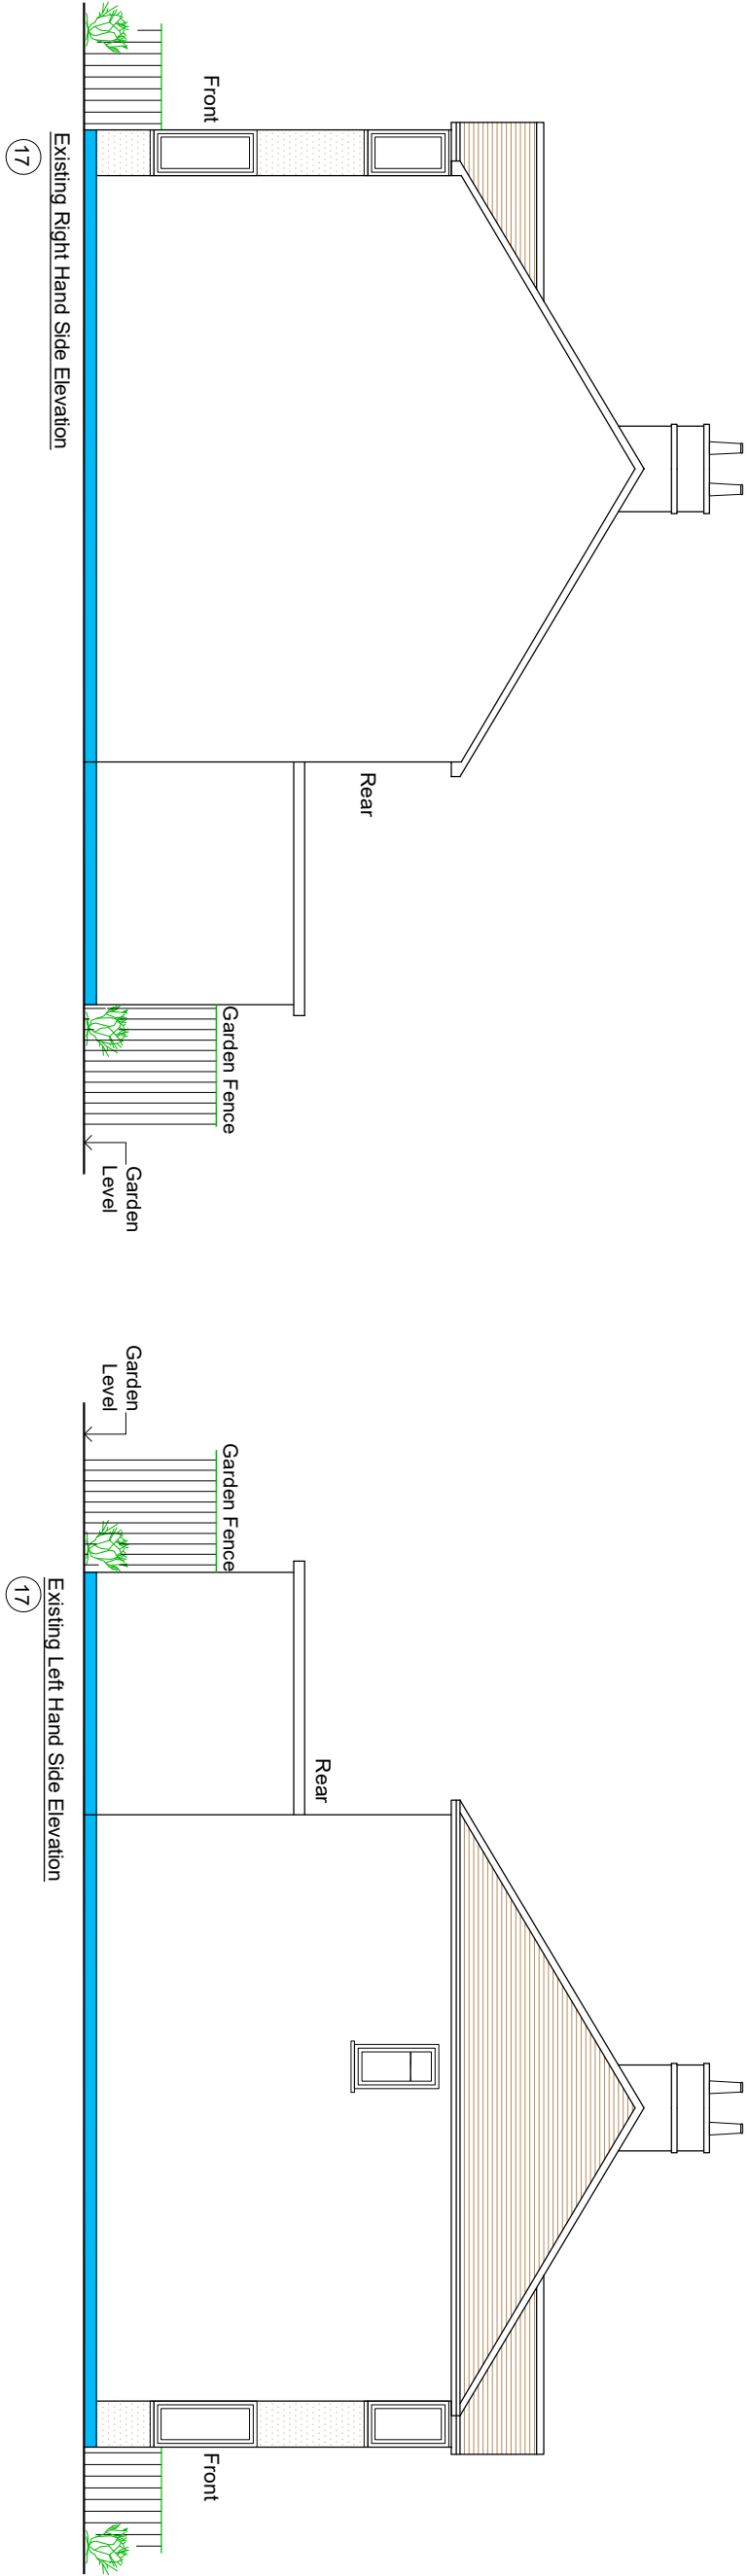

Proposed Loft Conversion

| REV | AMENDMENT | DATE | CHKD |
|-----|----------------|----------|------|
| A | Planning Issue | 30.09.24 | RS |

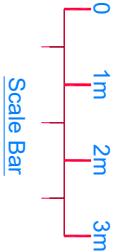

CLIENT
Kamal Jit Singh

PROJECT
17 Berwick Avenue
Hayes (Middlesex)
UB4 0NF

DRAWING TITLE
Proposed Loft Conversion
Existing Elevations
Sheet 2

| SCALE | DRAWN BY | CHECKED | DATE |
|------------|----------|---------|----------|
| 1:50 @ A1 | RS | RS | 30.09.24 |
| 1:100 @ A3 | | | |

DRAWING STATUS
Planning Issue

DRAWING NUMBER
2024 - 123 - 02

REVISION
A