


NOTES  
CONTRACTORS MUST VERIFY ALL DIMENSIONS ON SITE BEFORE  
COMMENCING ANY WORK OR SHOP DRAWINGS  
DO NOT SCALE FROM THIS DRAWING  
RE ATRA COPYRIGHT

Notes:


1. All dimensions to be verified on site and any discrepancy reported to the client.
2. This drawing to be read in conjunction with all relevant drawings

Owners To Serve Party Wall Act Notice  
On Owners Of Adjacent Property And  
Obtain Written Agreement, Prior To  
Commencement Of Any Works  
Client/Builder To Obtain All  
Planning Permission Approvals  
From The Relevant Authority  
Prior To The Planning &  
Commencement Of Building Works  
Building Contract Approvals  
Is To Client/Builders Own Risk  
Client/Builder To Lease With  
Local Water Board For Any New Works  
On Or Within The Public Sewer Or Drain Runs  
And Obtain Approval From The Local Authority  
Prior To Commencement Of Any Works

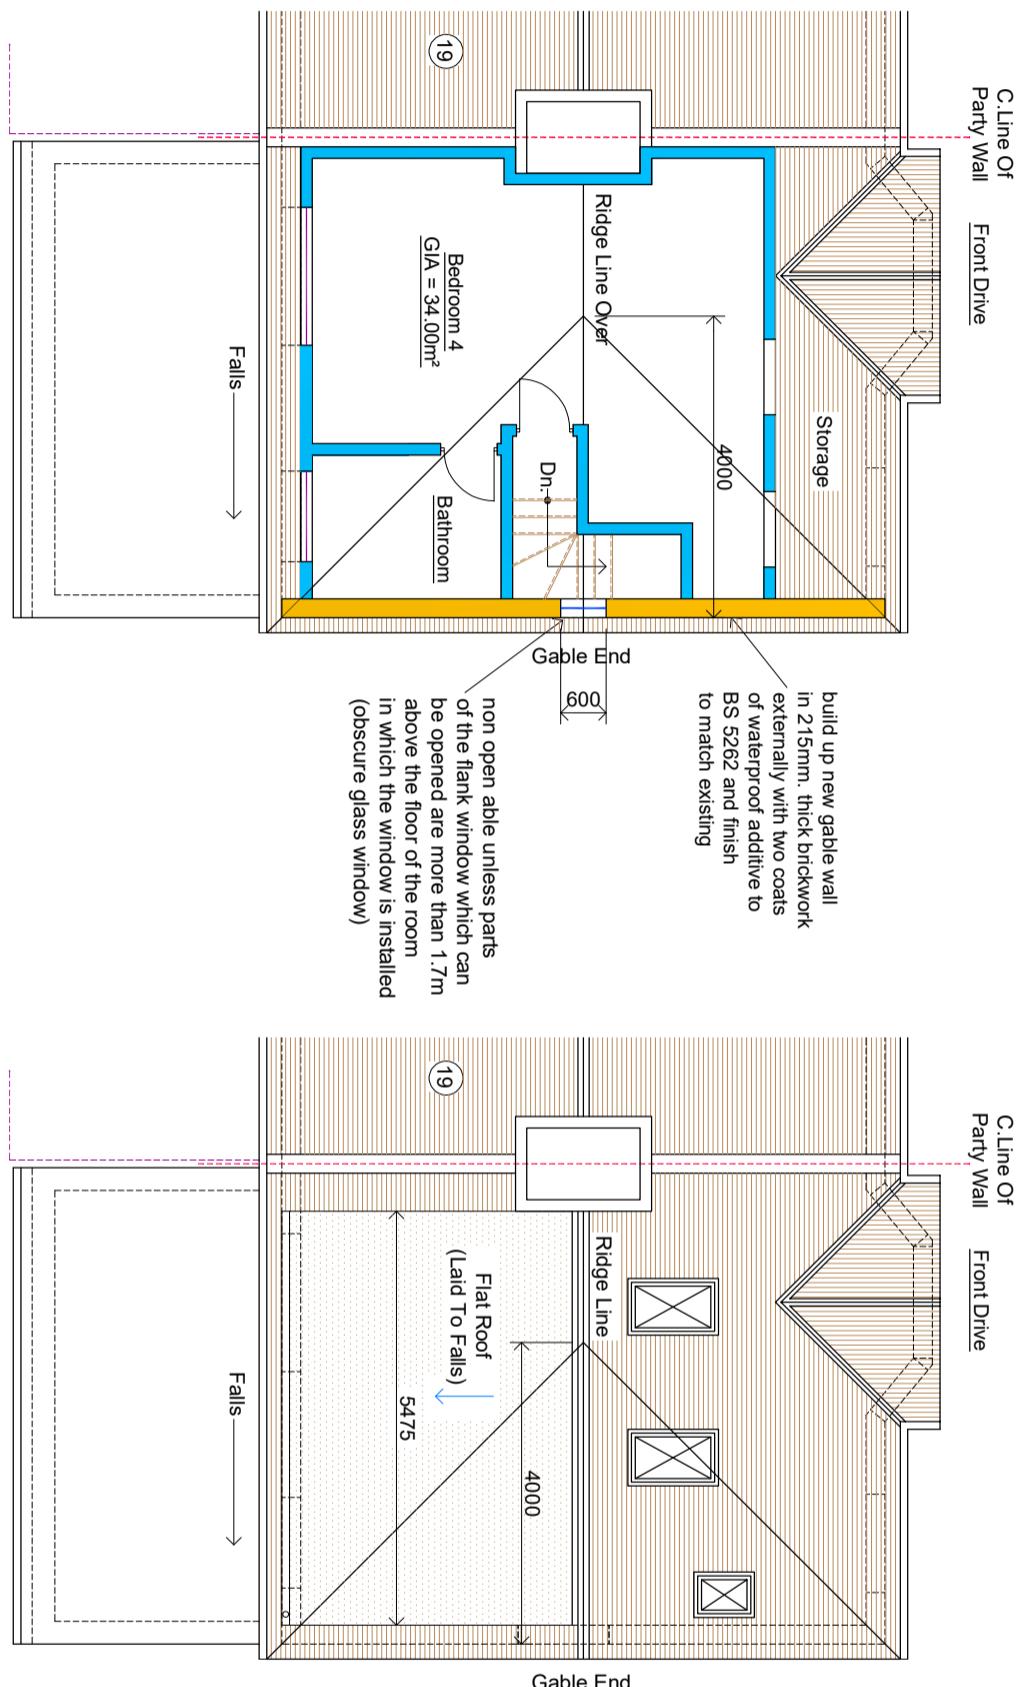

### Proposed Loft Conversion

PROJECT	CLIENT	REV	AMENDMENT	DATE	CHKO
17 Berwick Avenue Hayes (Middlesex) UB4 0NF	Kamal Jit Singh	A	Planning Issue	30.09.24	RS

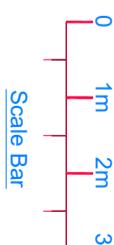

**Proposed Loft Floor Layout**

(17) Obscure Glass Window To Proposed Loft Space  
Bathroom  
Final Position And Size  
To Clients Requirements  
And To BCOs Approval

(SD) Denotes Mains Operated, Self-Contained Smoke Alarms  
With Battery Back Up  
All To Be Interlinked

**Proposed Roof Layout** (17)

new velux window not to protrude 150mm beyond the plane of the slope of the original house measured perpendicularly with the external surface of the original roof

**Final Position And Sizes Of New Sky Light Windows To Clients Requirements And To BCOs Approval**

DRAWING STATUS  
Planning Issue

SCALE	DRAWN BY	CHECKED	DATE
1:50 @ A1 1:50 @ A3	RS	RS	30.09.24

DRAWING TITLE  
Proposed Loft Conversion  
Proposed Floor Layouts  
Sheet 4