



NOTES

CONTRACTORS MUST VERIFY ALL DIMENSIONS ON SITE BEFORE COMMENCING ANY WORK ON SHOP DRAWINGS

DO NOT SCALE FROM THIS DRAWING

RS ATPA COPYRIGHT

- Notes:
1. All dimensions to be verified on site and any discrepancy reported to the client
  2. This drawing to be read in conjunction with all relevant drawings

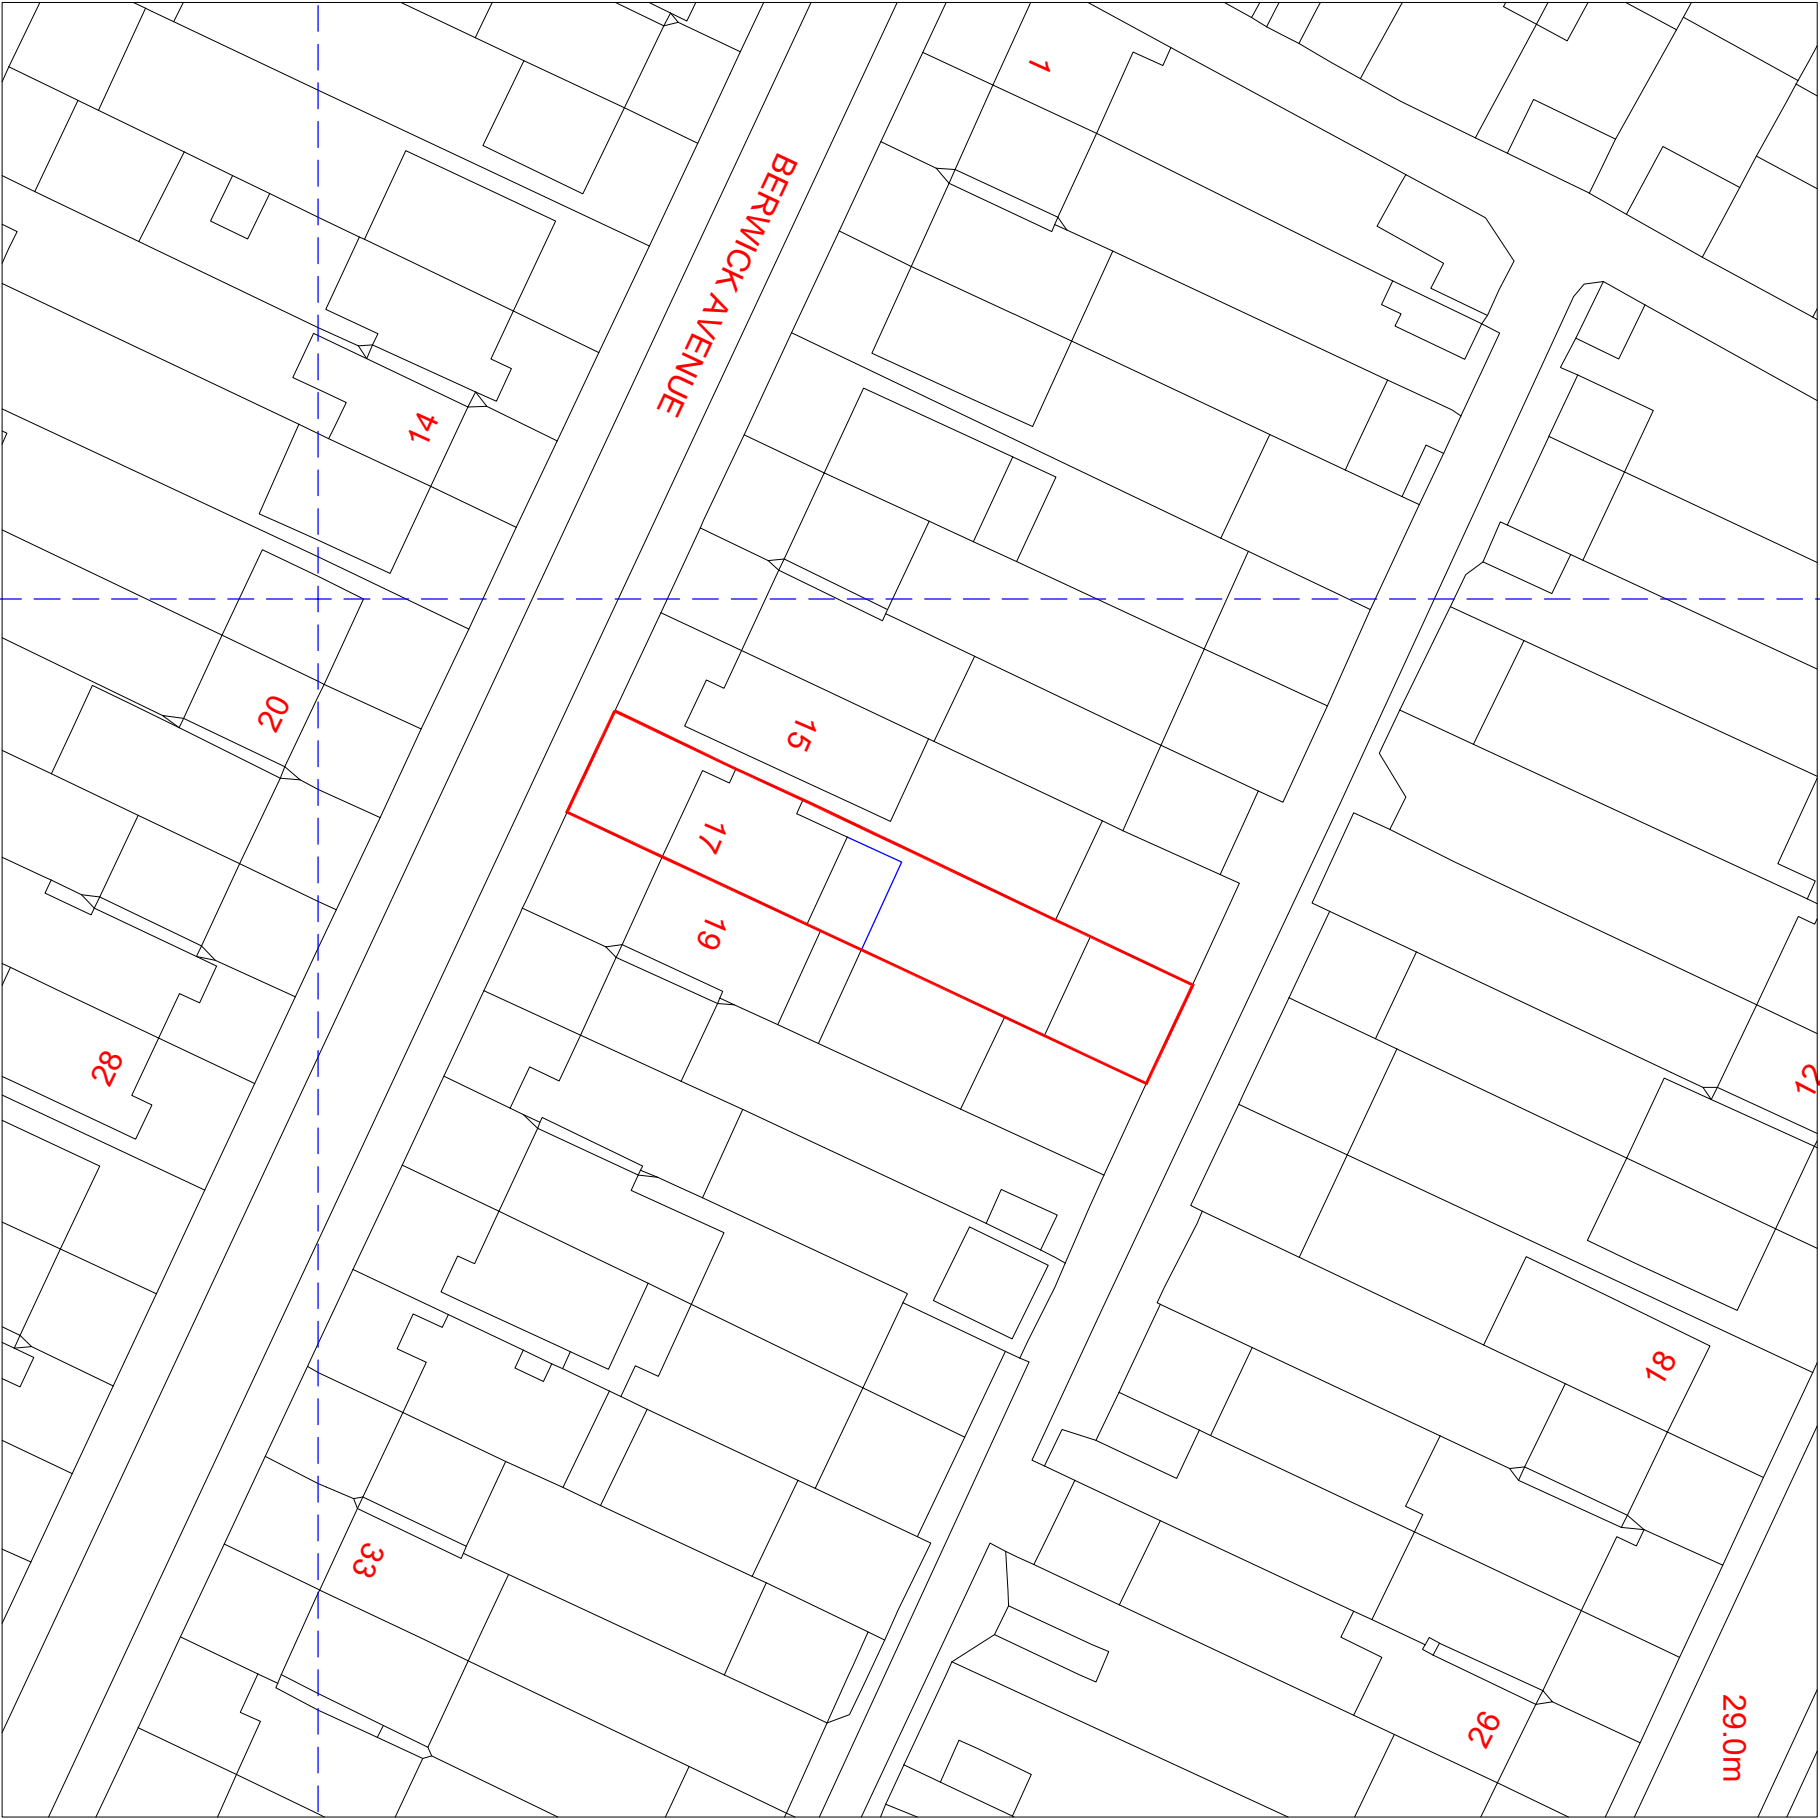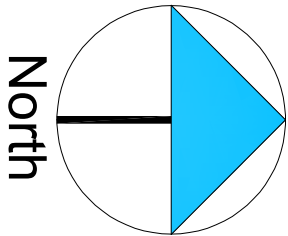

	A	Planning Issue	30.09.24	RS
REV	AMENDMENT	DATE	CHD	

CLIENT	Kamaljit Singh		
PROJECT	17 Berwick Avenue Hayes (Middlesex) UB4 0NF		
DRAWING TITLE	Proposed Block Plan Sheet 6		

SCALE	DRAWN BY	CHECKED	DATE
1:250 @ A1	RS	RS	30.09.24
1:500 @ A3			
DRAWING NUMBER	2024 - 123 - 06		
REVISION	A		

DRAWING STATUS

Planning Issue