


- Notes:
1. All dimensions to be verified on site and any discrepancy reported to the client
 2. This drawing to be read in conjunction with all relevant drawings

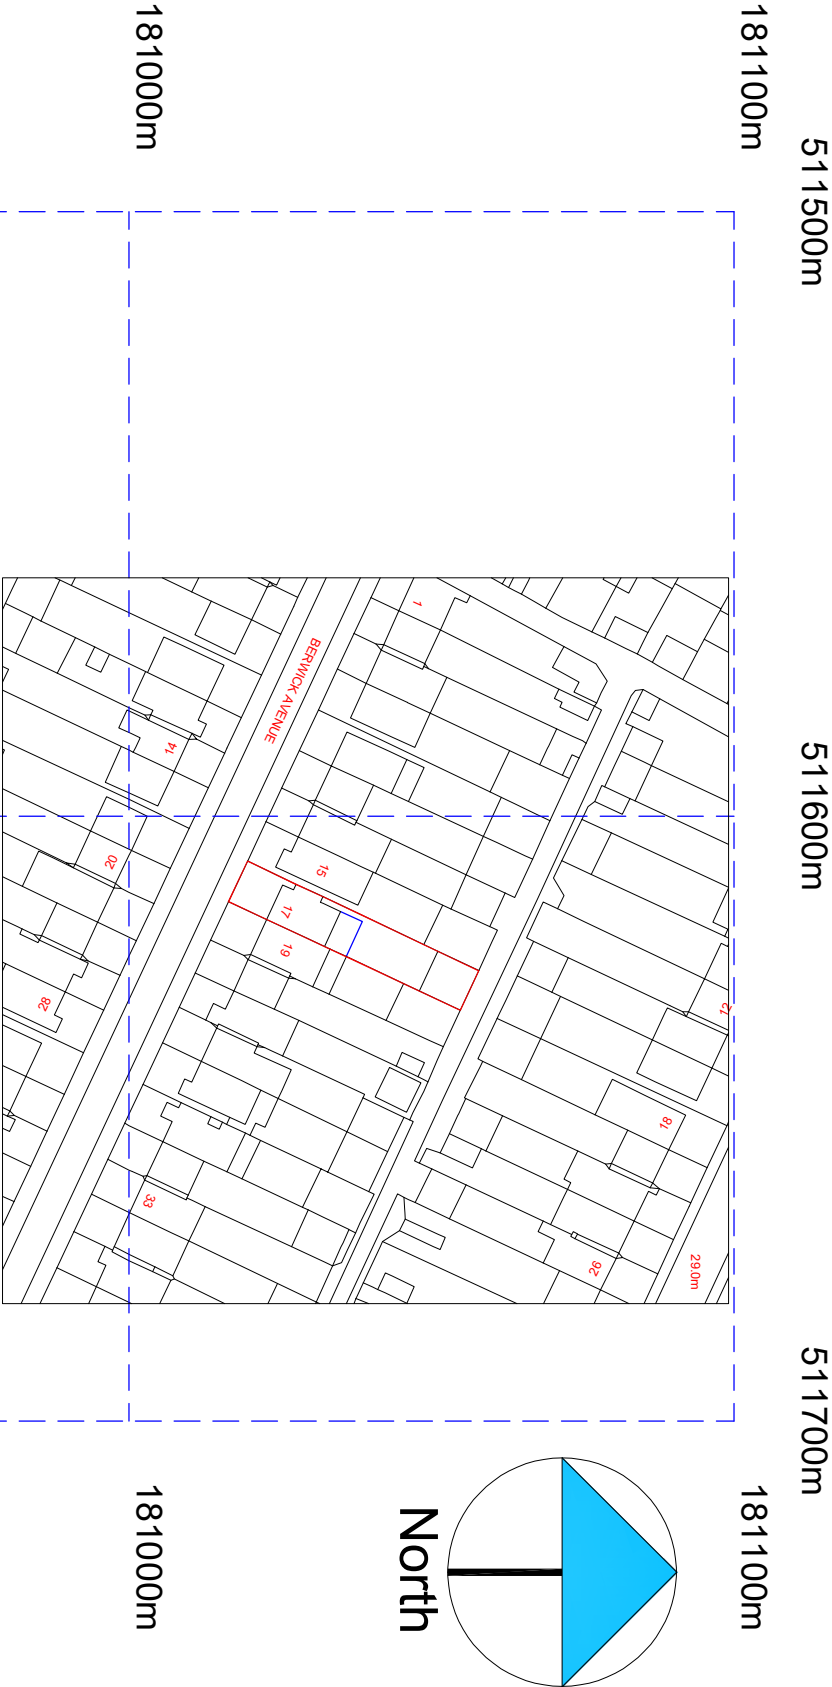

A	Planning Issue	30.09.24	RS
REV	AMENDMENT	DATE	CHNO

CLIENT	Kamaljit Singh
PROJECT	17 Berwick Avenue Hayes (Middlesex) UB4 0NF
DRAWING TITLE	Proposed Location Plan Sheet 7

SCALE	DRAWN BY	CHECKED	DATE
1:625 @ A1	RS	RS	30.09.24
1:1250 @ A3			
DRAWING NUMBER	2024 - 123 - 07	REVISION	A

DRAWING STATUS

Planning Issue

©Crown Copyright and database rights 2024 OS Licence no. AC0000805567