

NOTES

CONTRACTORS MUST VERIFY ALL DIMENSIONS ON SITE BEFORE COMMENCING ANY WORK ON SHOP DRAWINGS

DO NOT SCALE FROM THIS DRAWING

RS ATPA COPYRIGHT



Notes:

1. All dimensions to be verified on site and any discrepancy reported to the client
2. This drawing to be read in conjunction with all relevant drawings

Owners To Serve Party Wall Act Notice On Owners Of Adjacent Property And Obtain Written Agreement, Prior To Commencement Of Any Works


Client/Builder To Obtain All Planning Permission Approvals From The Relevant Authority, Commencement Of Building Works Prior To The Planning & Building Control Approvals Is To Client/Builders Own Risk

Client/Builder To Liaise With Local Water Board For Any New Works On Or Within The Public Sewer Or Drain Runs And Obtain Approval From The Local Authority Prior To Commencement Of Any Works

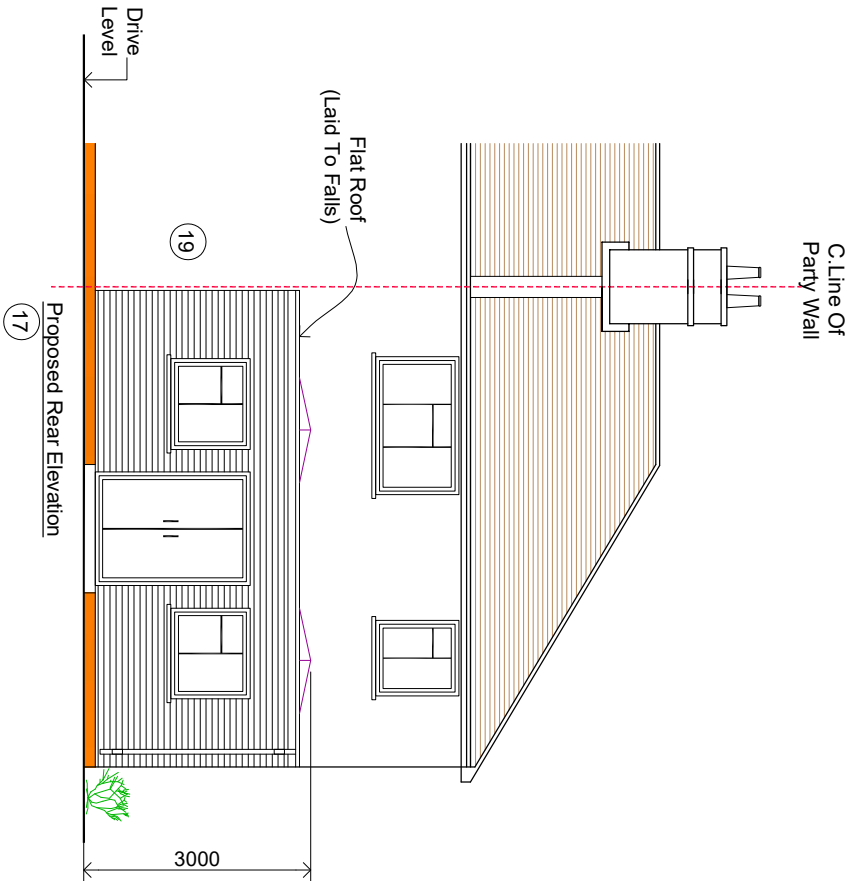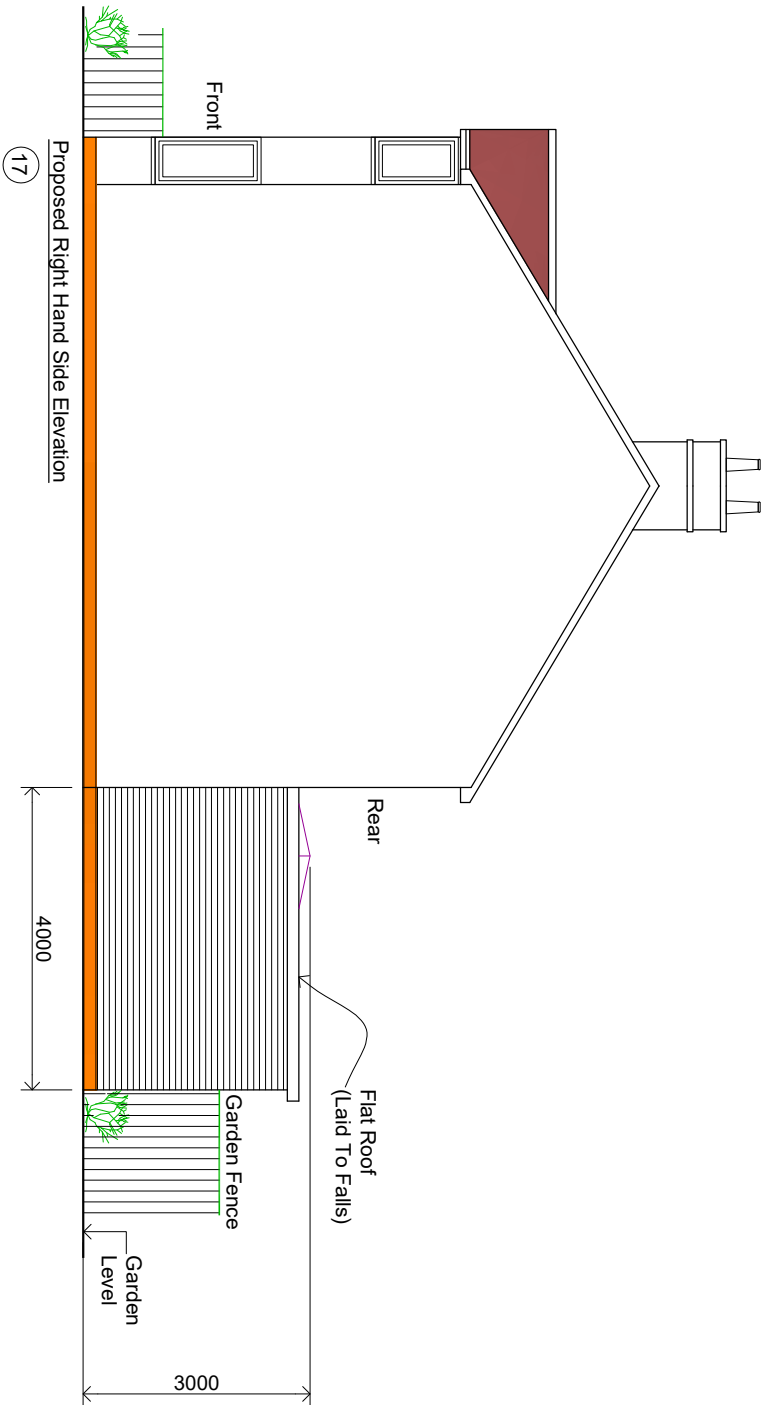

Proposed Single Storey Rear Extension

REV	AMENDMENT	DATE	CHKD
A	Planning Issue	25.03.25	RS

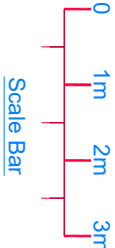

CLIENT
Kamaljit Singh

PROJECT
17 Berwick Avenue
Hayes (Middlesex)
UB4 0NF

DRAWING TITLE
Proposed Single Storey Rear Extension
Proposed Elevations
Sheet 4

SCALE	DRAWN BY	CHECKED	DATE
1:50 @ A1	RS	RS	25.03.25
1:100 @ A3			

DRAWING NUMBER
2025 - 26 - 04

DRAWING STATUS
Planning Issue

REVISION
A

