



NOTES

CONTRACTORS MUST VERIFY ALL DIMENSIONS ON SITE BEFORE COMMENCING ANY WORK ON SHOP DRAWINGS

DO NOT SCALE FROM THIS DRAWING

RS ATPA COPYRIGHT

- Notes:
1. All dimensions to be verified on site and any discrepancy reported to the client
  2. This drawing to be read in conjunction with all relevant drawings

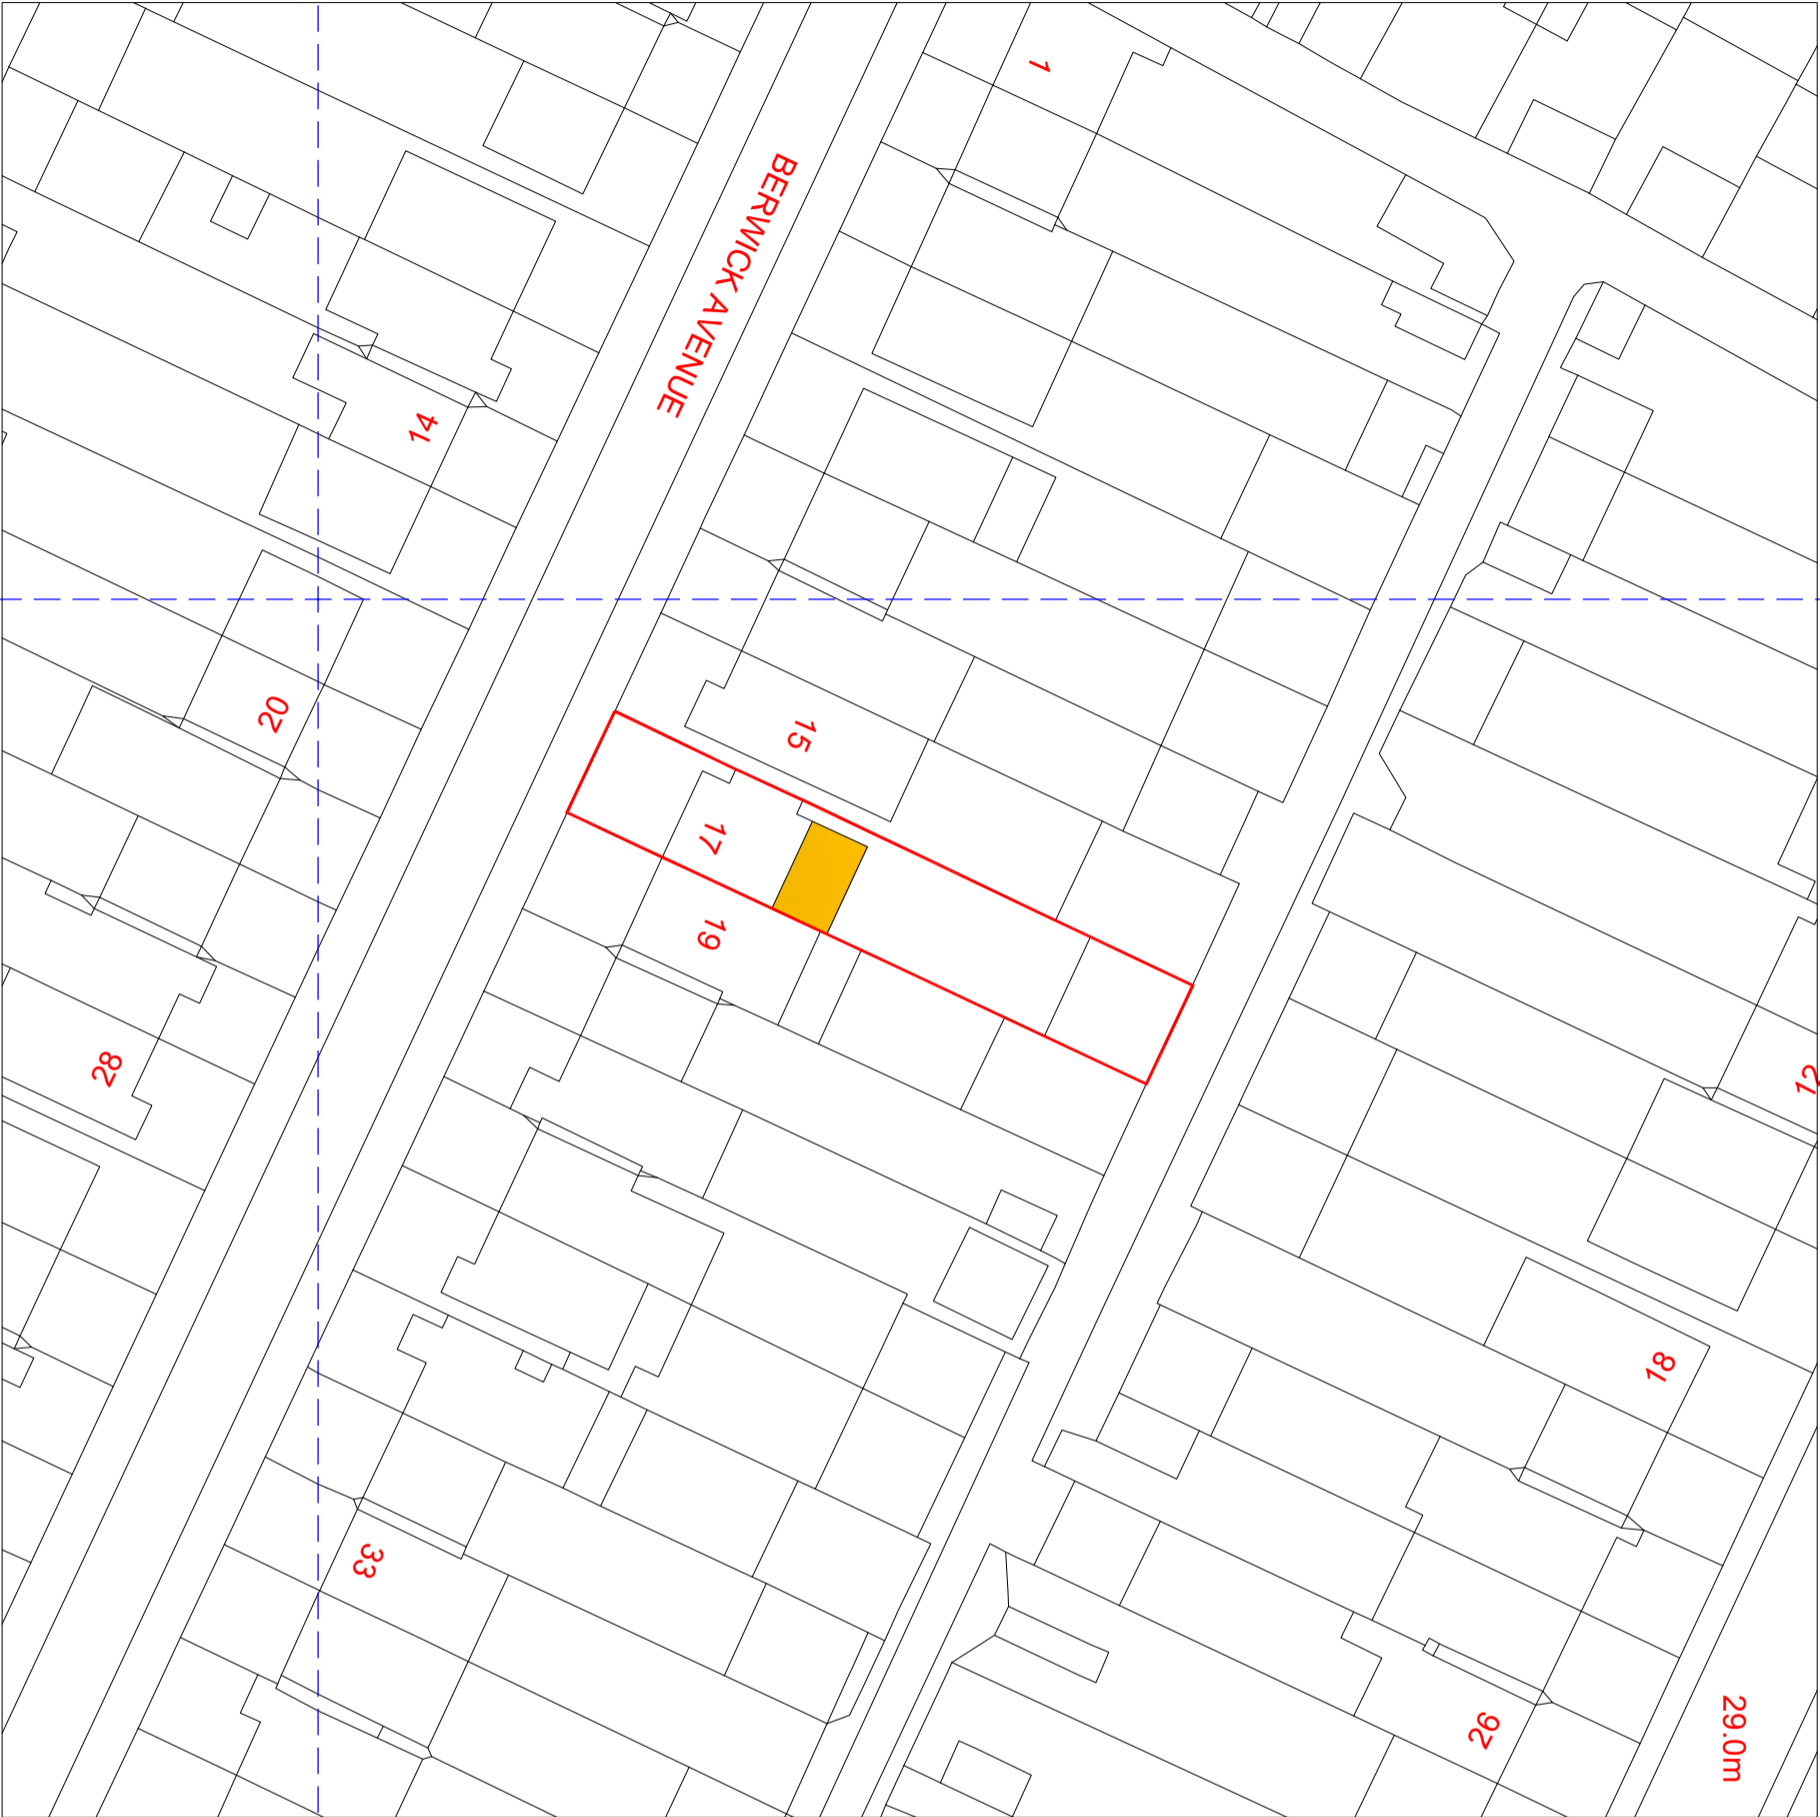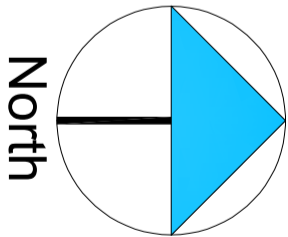

A	Planning Issue	25.03.25	RS
REV	AMENDMENT	DATE	CHNO

CLIENT	Kamaljit Singh
PROJECT	17 Berwick Avenue Hayes (Middlesex) UB4 0NF
DRAWING TITLE	Proposed Block Plan Sheet 5

SCALE	DRAWN BY	CHECKED	DATE
1:250 @ A1	RS	RS	25.03.25
1:500 @ A3			
DRAWING NUMBER	2025 - 26 - 05	REVISION	A

DRAWING STATUS

Planning Issue