
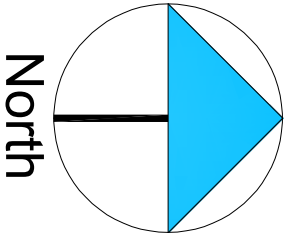


- Notes:
1. All dimensions to be verified on site and any discrepancy reported to the client
 2. This drawing to be read in conjunction with all relevant drawings

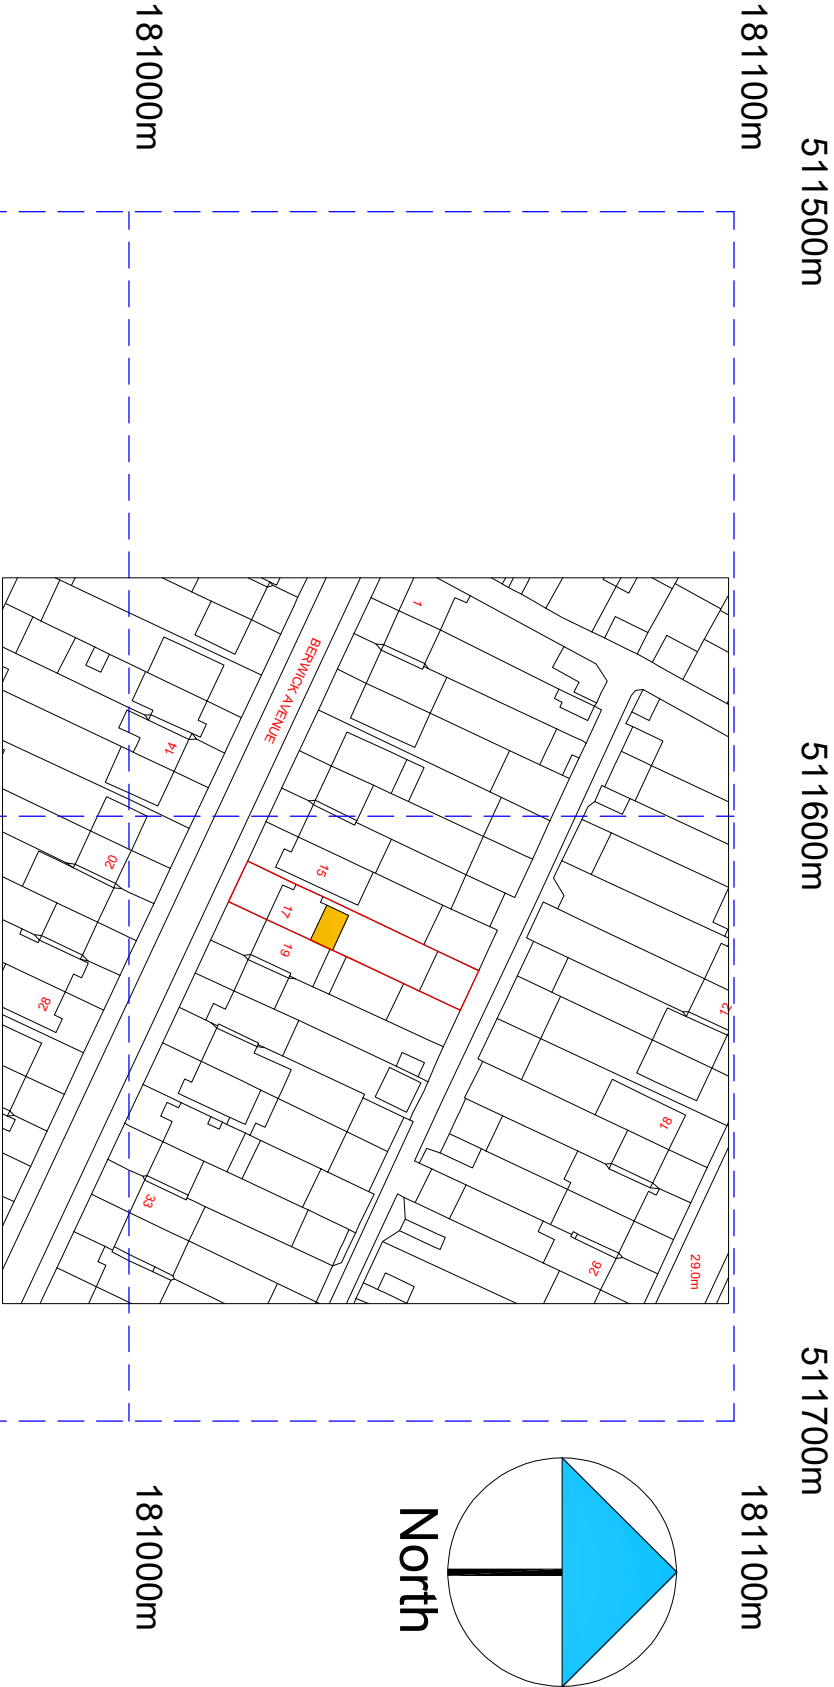

A	Planning Issue	25.03.25	RS
REV	AMENDMENT	DATE	CHNO

CLIENT	Kamaljit Singh
PROJECT	17 Berwick Avenue Hayes (Middlesex) UB4 0NF
DRAWING TITLE	Proposed Location Plan Sheet 6

©Crown Copyright and database rights 2024 OS Licence no. AC0000805567