



THE EXISTING EXTENSION TO BE
DEMOLISHED BEFORE WORK
BEGINS ON NEW EXTENSION.


THE EXISTING EXTENSION TO BE
DEMOLISHED BEFORE WORK
BEGINS ON NEW EXTENSION.

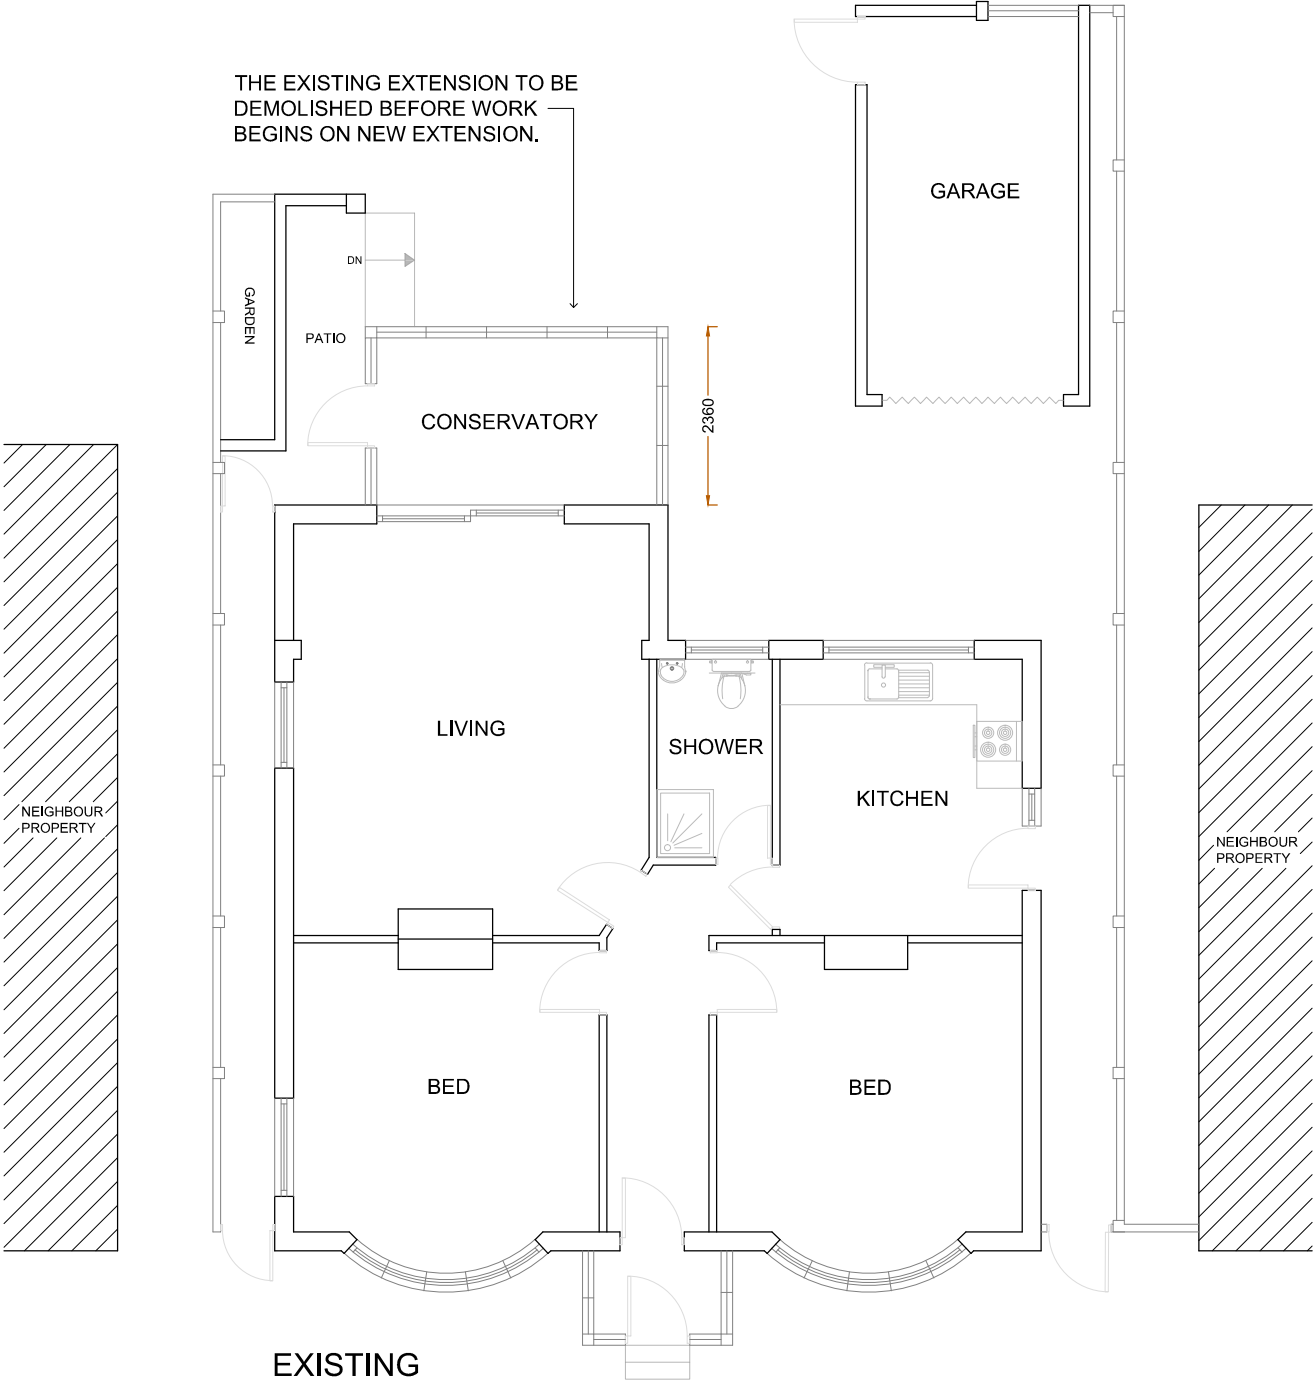

EXISTING
GROUND FLOOR PLAN

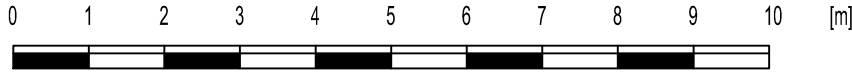

Scale bar 1:100 @ A3

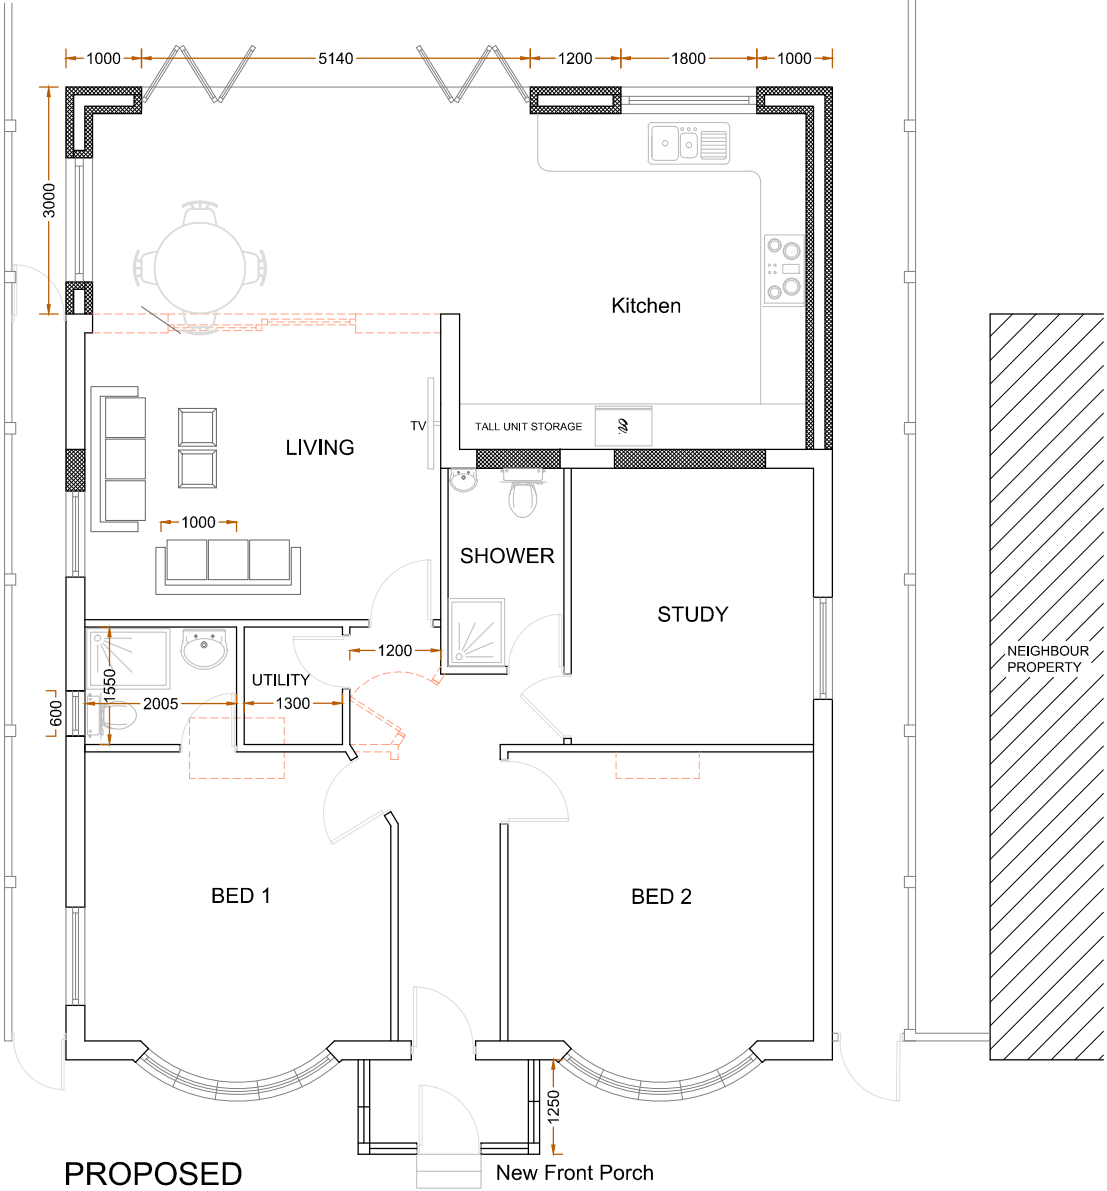

PROPOSED
GROUND FLOOR PLAN

Revision notes:

Rev:	Date:	Notes:
P01	24.07.2023	For Planning Approval

CLIENT

DRAWING NO:

2023172.PA101

SITE

6 Lime Grove, RUISLIP, HA4 8RY

DRAWING TITLE

Existing & Proposed Floor Plans

Date:

24.07.2023

Scale @ A3:

1:100

Revision:

P01




Planning Application
Party Wall Survey


info@sheladiya.com
020 3129 9374

www.krndesignstudio.com
www.sheladiya.com



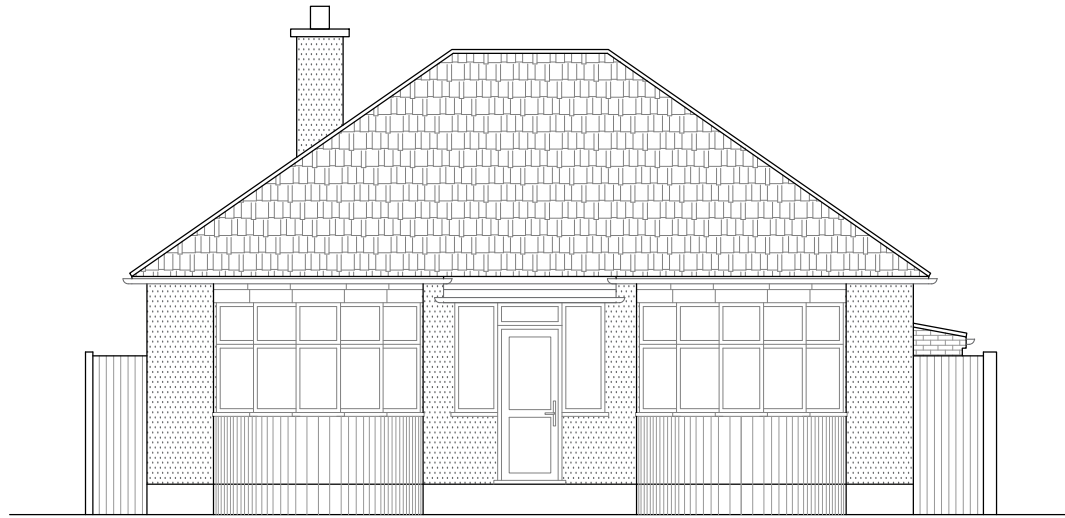

EXISTING
FRONT ELEVATION

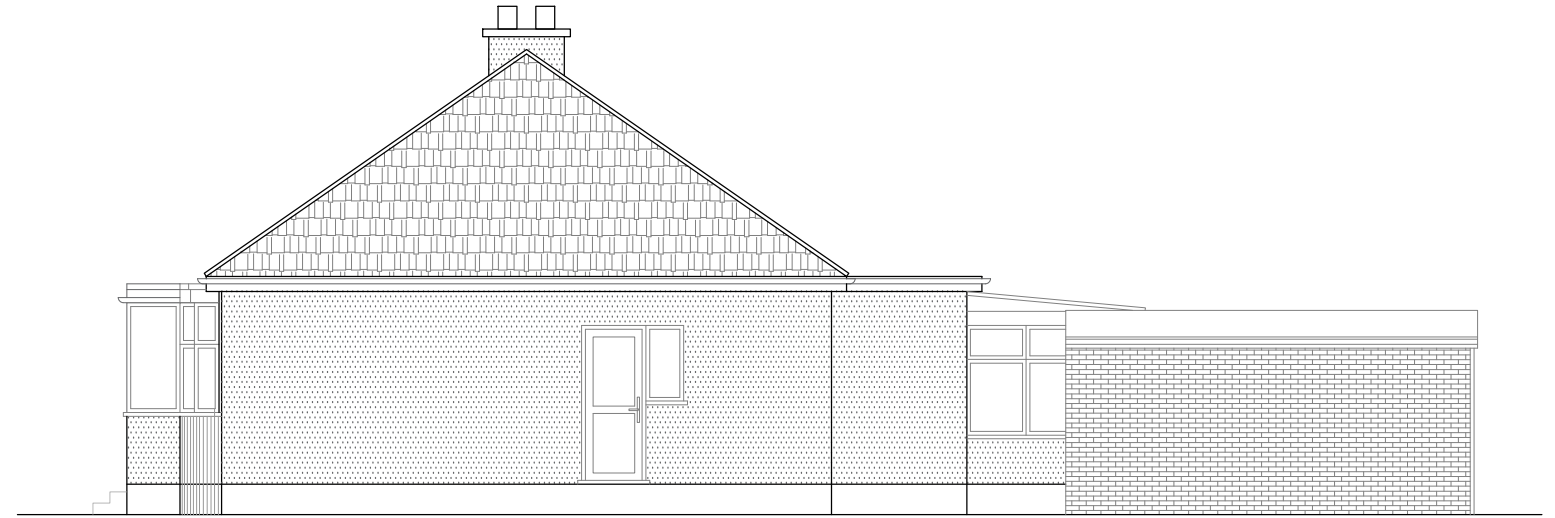


EXISTING
SIDE ELEVATION-1



EXISTING
REAR ELEVATION



EXISTING
SIDE ELEVATION-2

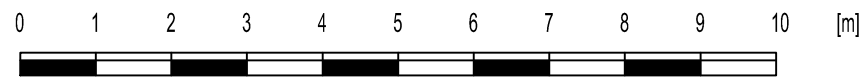

Scale bar 1:100 @ A3

Revision notes:		
Rev:	Date:	Notes:
P01	24.07.2023	For Planning Approval

CLIENT
DRAWING NO:
2023172.PA102

SITE
6 Lime Grove, RUISLIP, HA4 8RY
DRAWING TITLE
Existing Elevations

Date:
24.07.2023
Scale @ A3:
1:100
Revision:
P01




**Planning Application
Party Wall Survey**


info@sheladiya.com
020 3129 9374

www.krndesignstudio.com
www.sheladiya.com




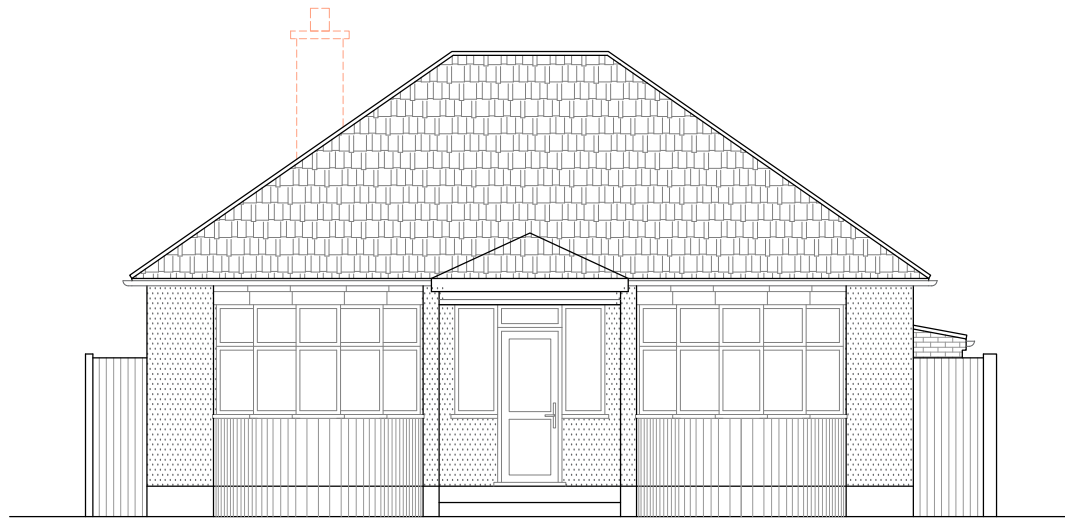


PROPOSED
FRONT ELEVATION

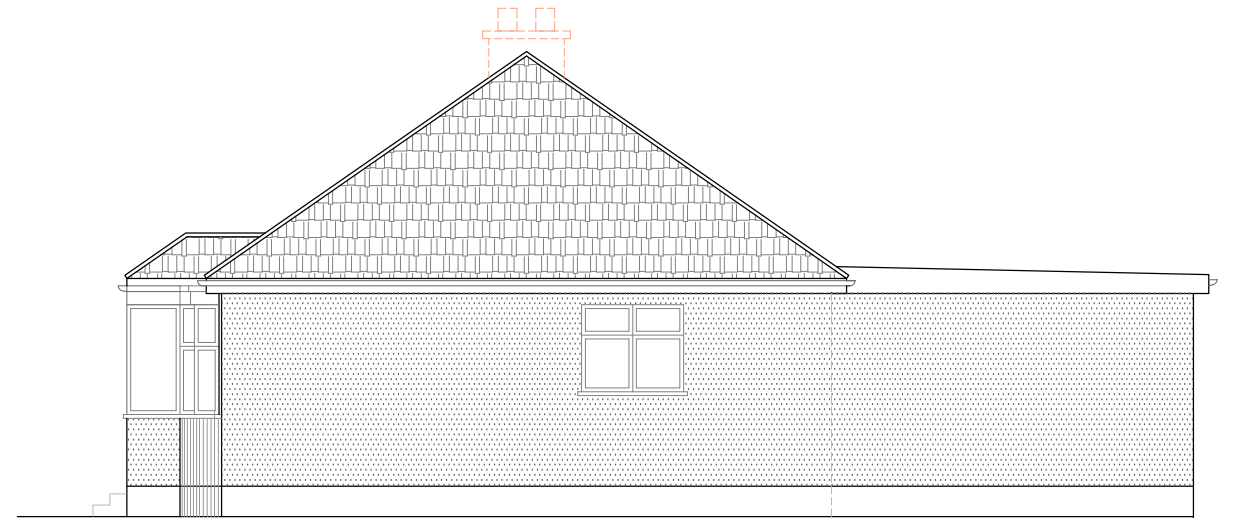


PROPOSED
SIDE ELEVATION-1

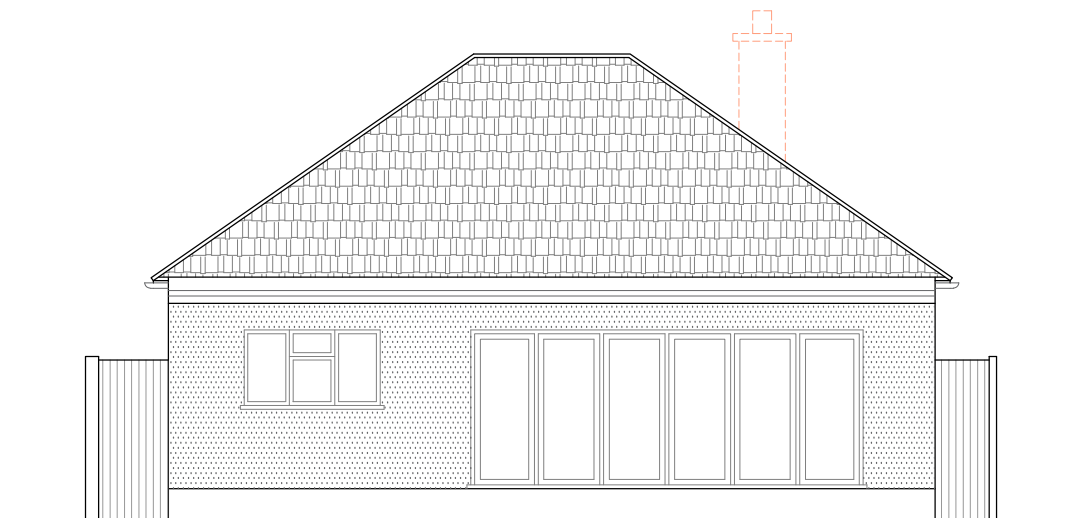

PROPOSED
REAR ELEVATION

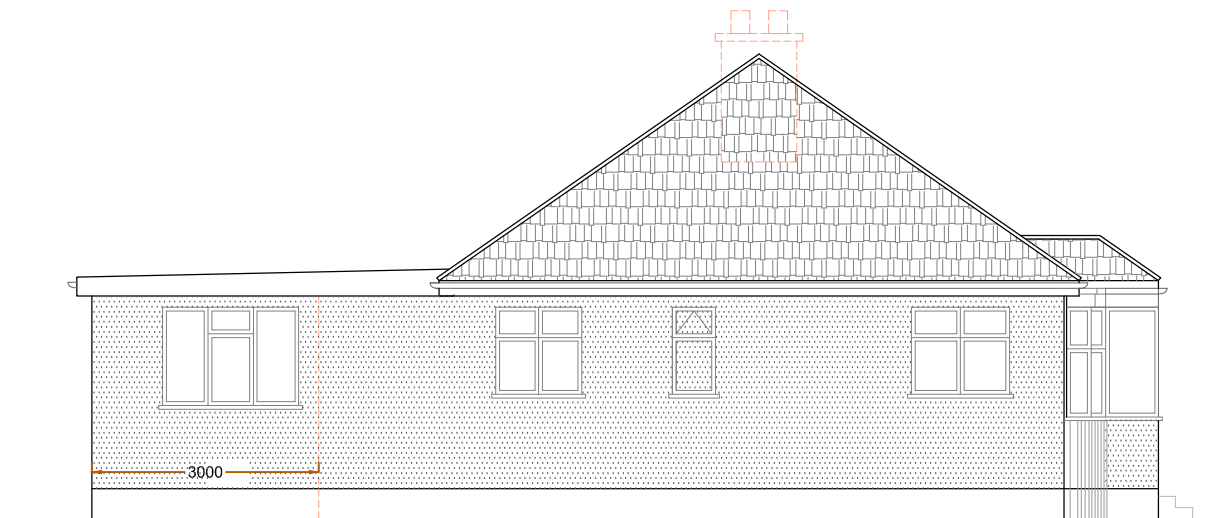

PROPOSED
SIDE ELEVATION-2

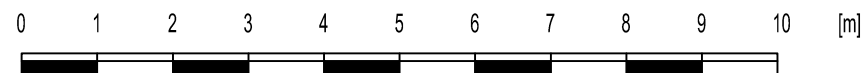

Scale bar 1:100 © A3

Revision notes:		
Rev:	Date:	Notes:
P01	24.07.2023	For Planning Approval

CLIENT
DRAWING NO: 2023172.PA103

SITE 6 Lime Grove, RUISLIP, HA4 8RY
DRAWING TITLE Proposed Elevation

Date: 24.07.2023
Scale @ A3: 1:100
Revision: P01



KRN
DESIGN STUDIO




**Planning Application
Party Wall Survey**


info@sheladiya.com
020 3129 9374



www.krndesignstudio.com
www.sheladiya.com





Sheladiya

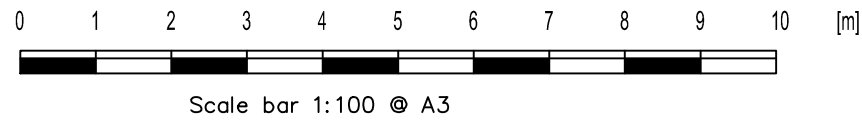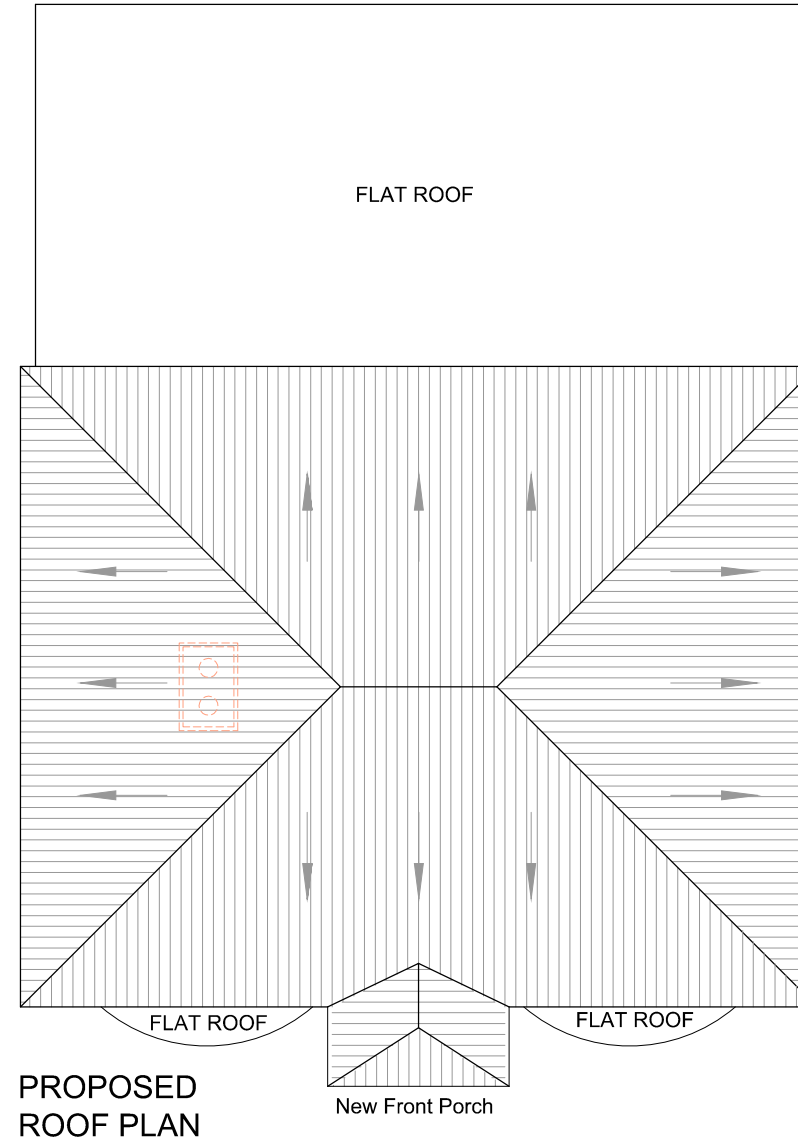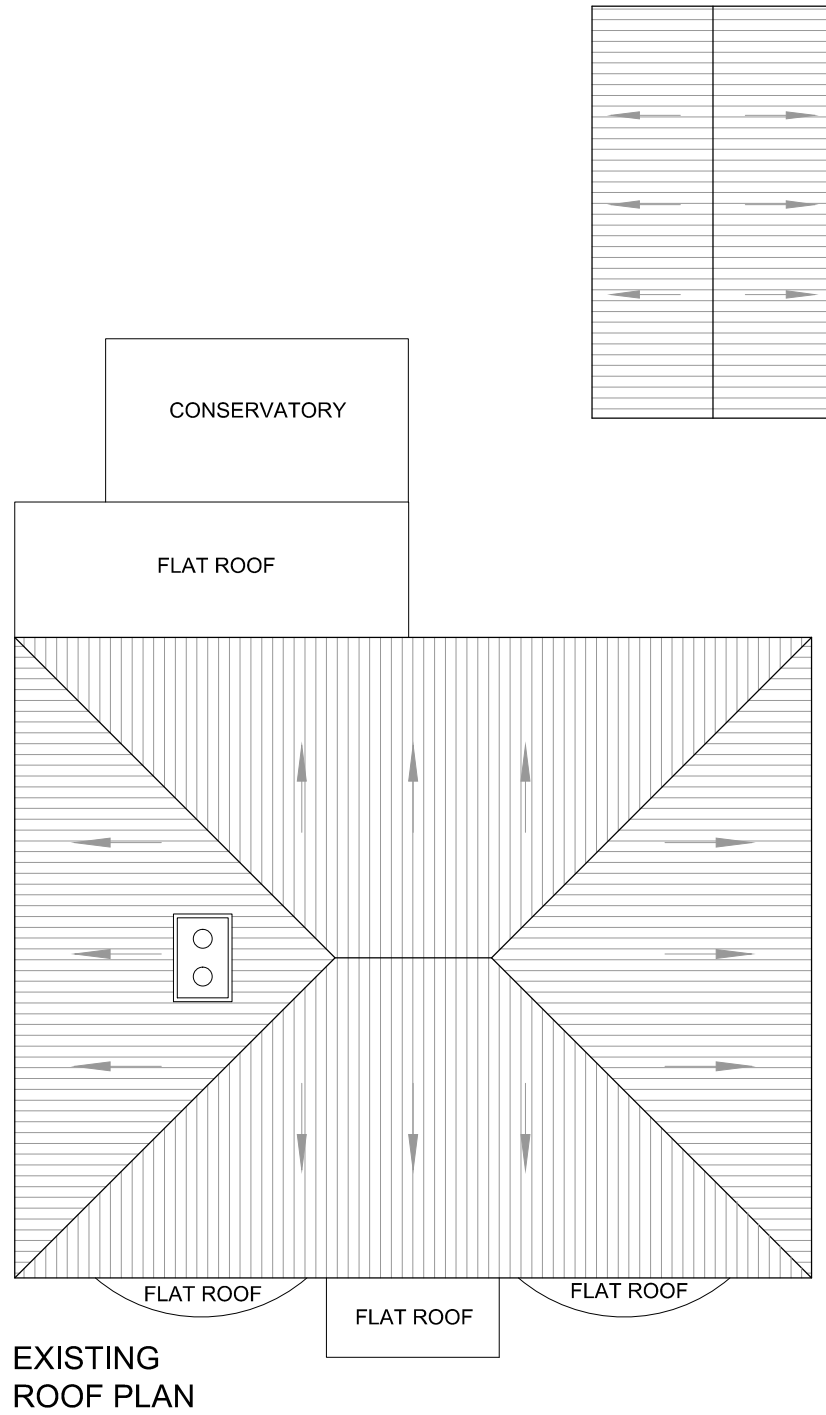

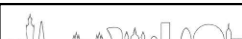Revision notes:			CLIENT	SITE	Date:	 Planning Application Party Wall Survey info@sheladiya.com 020 3129 9374 www.krndesignstudio.com www.sheladiya.com 	
Rev:	Date:	Notes:					DRAWING NO:
P01	24.07.2023	For Planning Approval	2023172.PA104	Existing & Proposed Roof Plan	1:100		

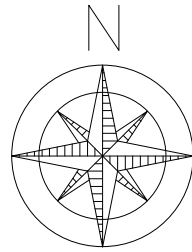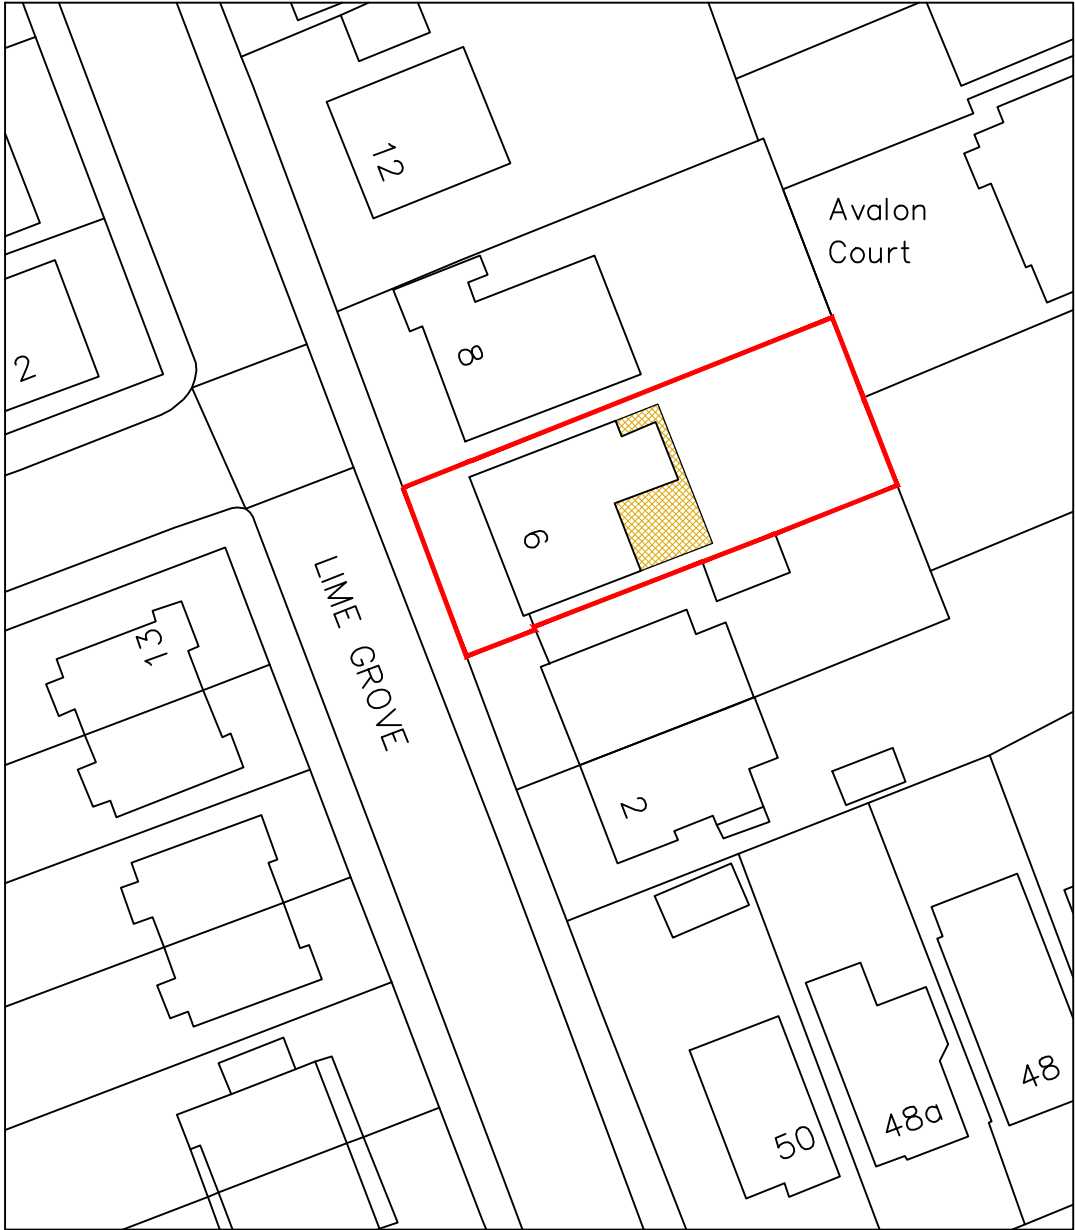

SITE BLOCK PLAN

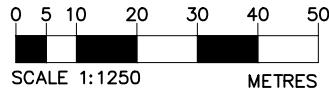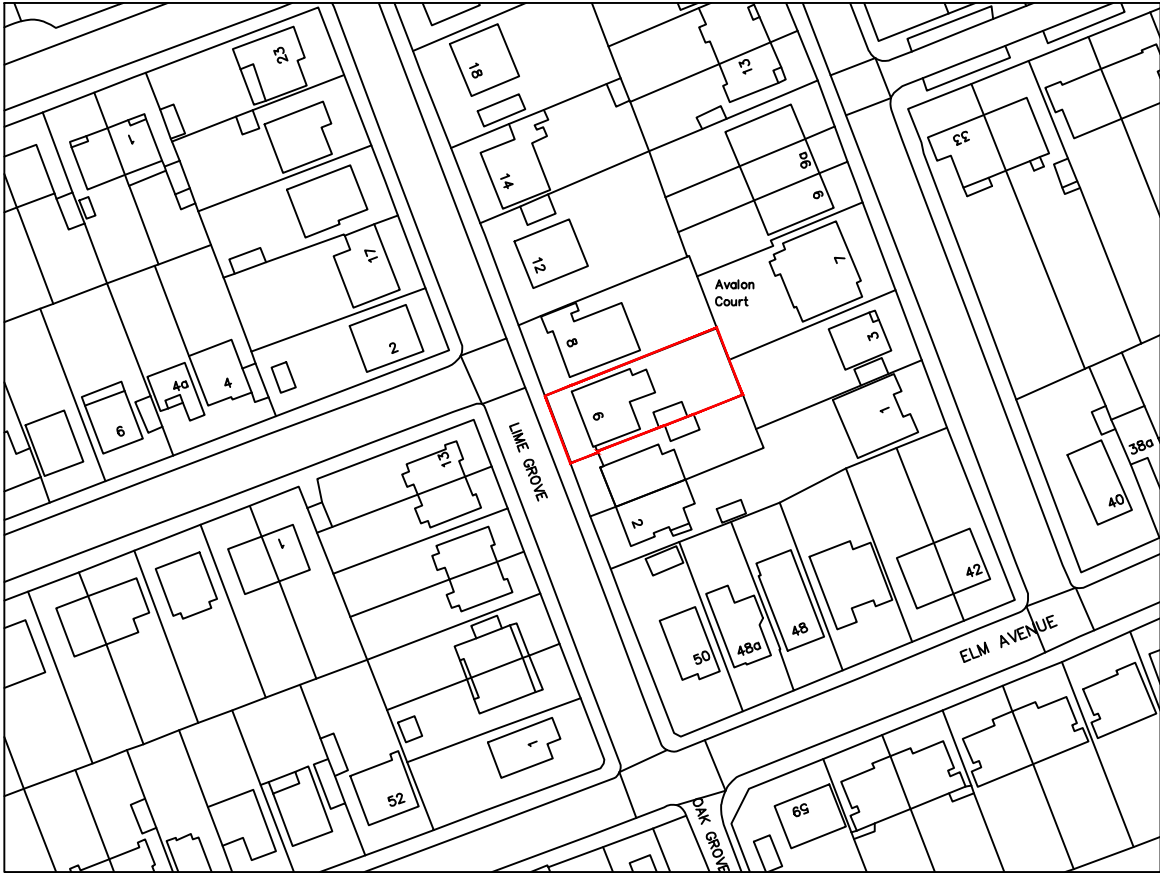

LOCATION MAP

CLIENT	SITE	Date:	
	6 Lime Grove, RUISLIP, HA4 8RY	31.07.2023	
DRAWING NO:	DRAWING TITLE	Scale @ A3:	
2023172.PA109	OS MAP, LOCATION MAP	AS SHOWN	
		Revision:	
		P01	