




 
Drawings for planning purposes only
and not for construction.

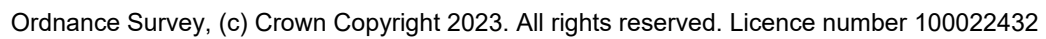

PAPER SIZE : A4

SCALE 1:1250

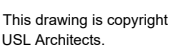

 <p>Ground floor 7 Progress Business Centre Whittle Parkway Burnham SL1 6DQ England usl@uslarchitects.co.uk</p>	Job No.	THE FAIRWAY 108, The Fairway HA4 0SH	Drawing LOCATION PLAN	Drawing No.		Revision	
	2023/TFW			TFW/EX/400			
	Date			Dm	Chk		
	23/10/2023			NT	BK		