

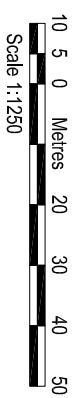



LOCATION PLAN 1:1250

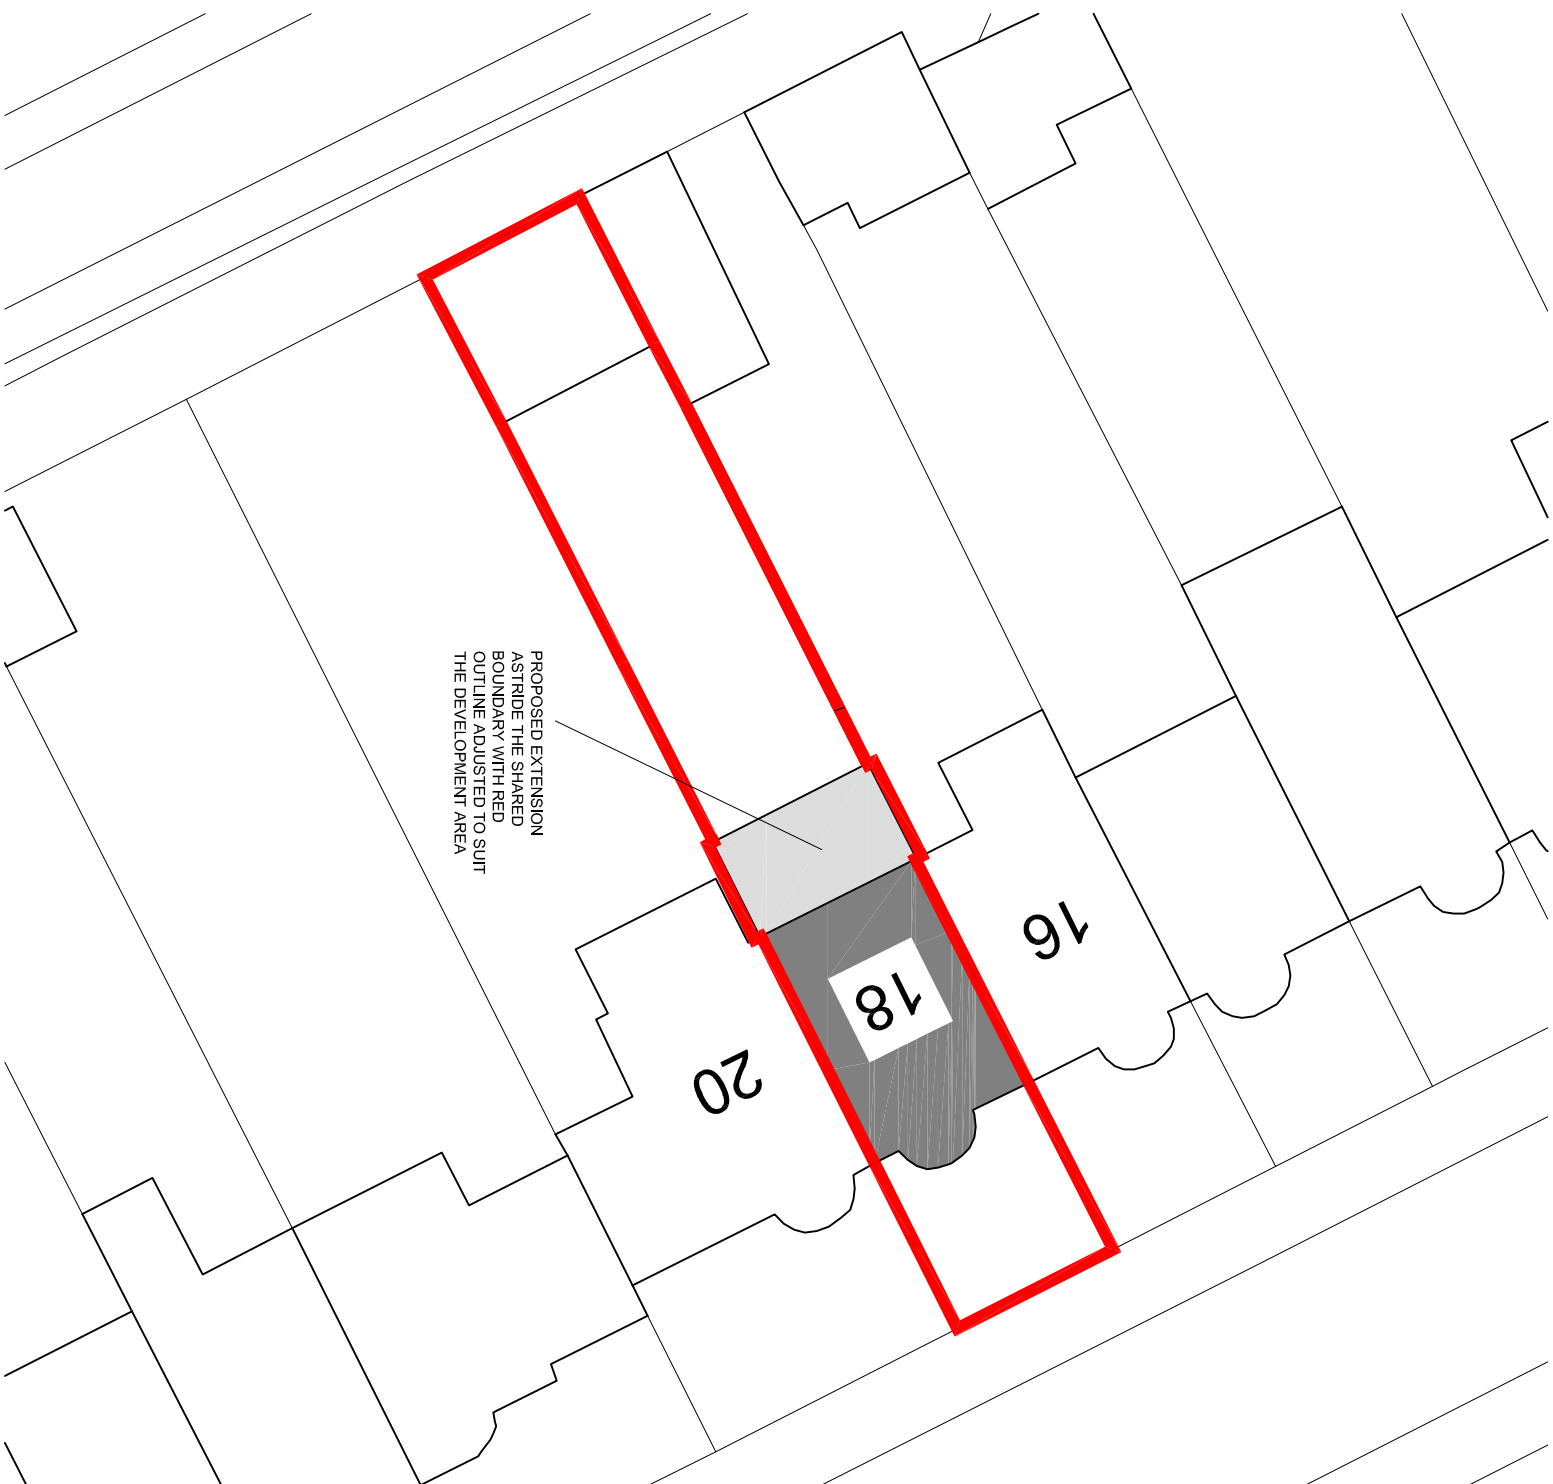


Scale 1:1250

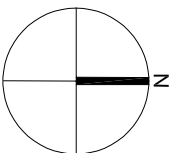

BLOCK PLAN 1:250

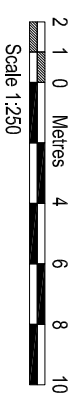

Scale 1:250

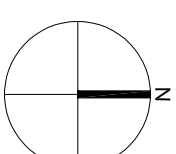

chartered architect

WWW.BMURRAYDESIGN.CO.UK

78 BRIDGE ROAD, UXBRIDGE, MIDDLESEX UB82QW

TEL: 07958 471714 EMAIL: BMURRAYDESIGN@YAHOO.CO.UK

PROJECT

18 DARTMOUTH ROAD

RUISLIP

HA4 0DB

CLIENT

SEAMUS & EIMEAR COPPINGER

DRAWING

LOCATION AND BLOCK PLANS

SCALE 1:1250 & 1:250 @ A3	DRAWING NUMBER	REV.
---------------------------	----------------	------

DATE MAY 2022

DRAWN

1164-17	
---------	--