


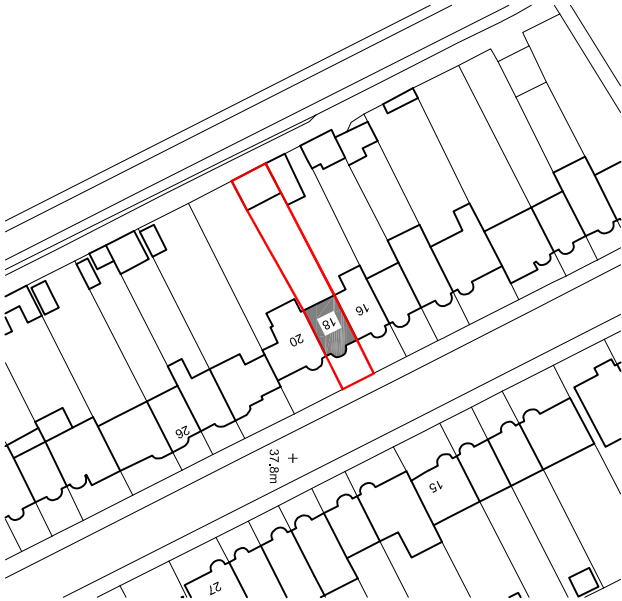
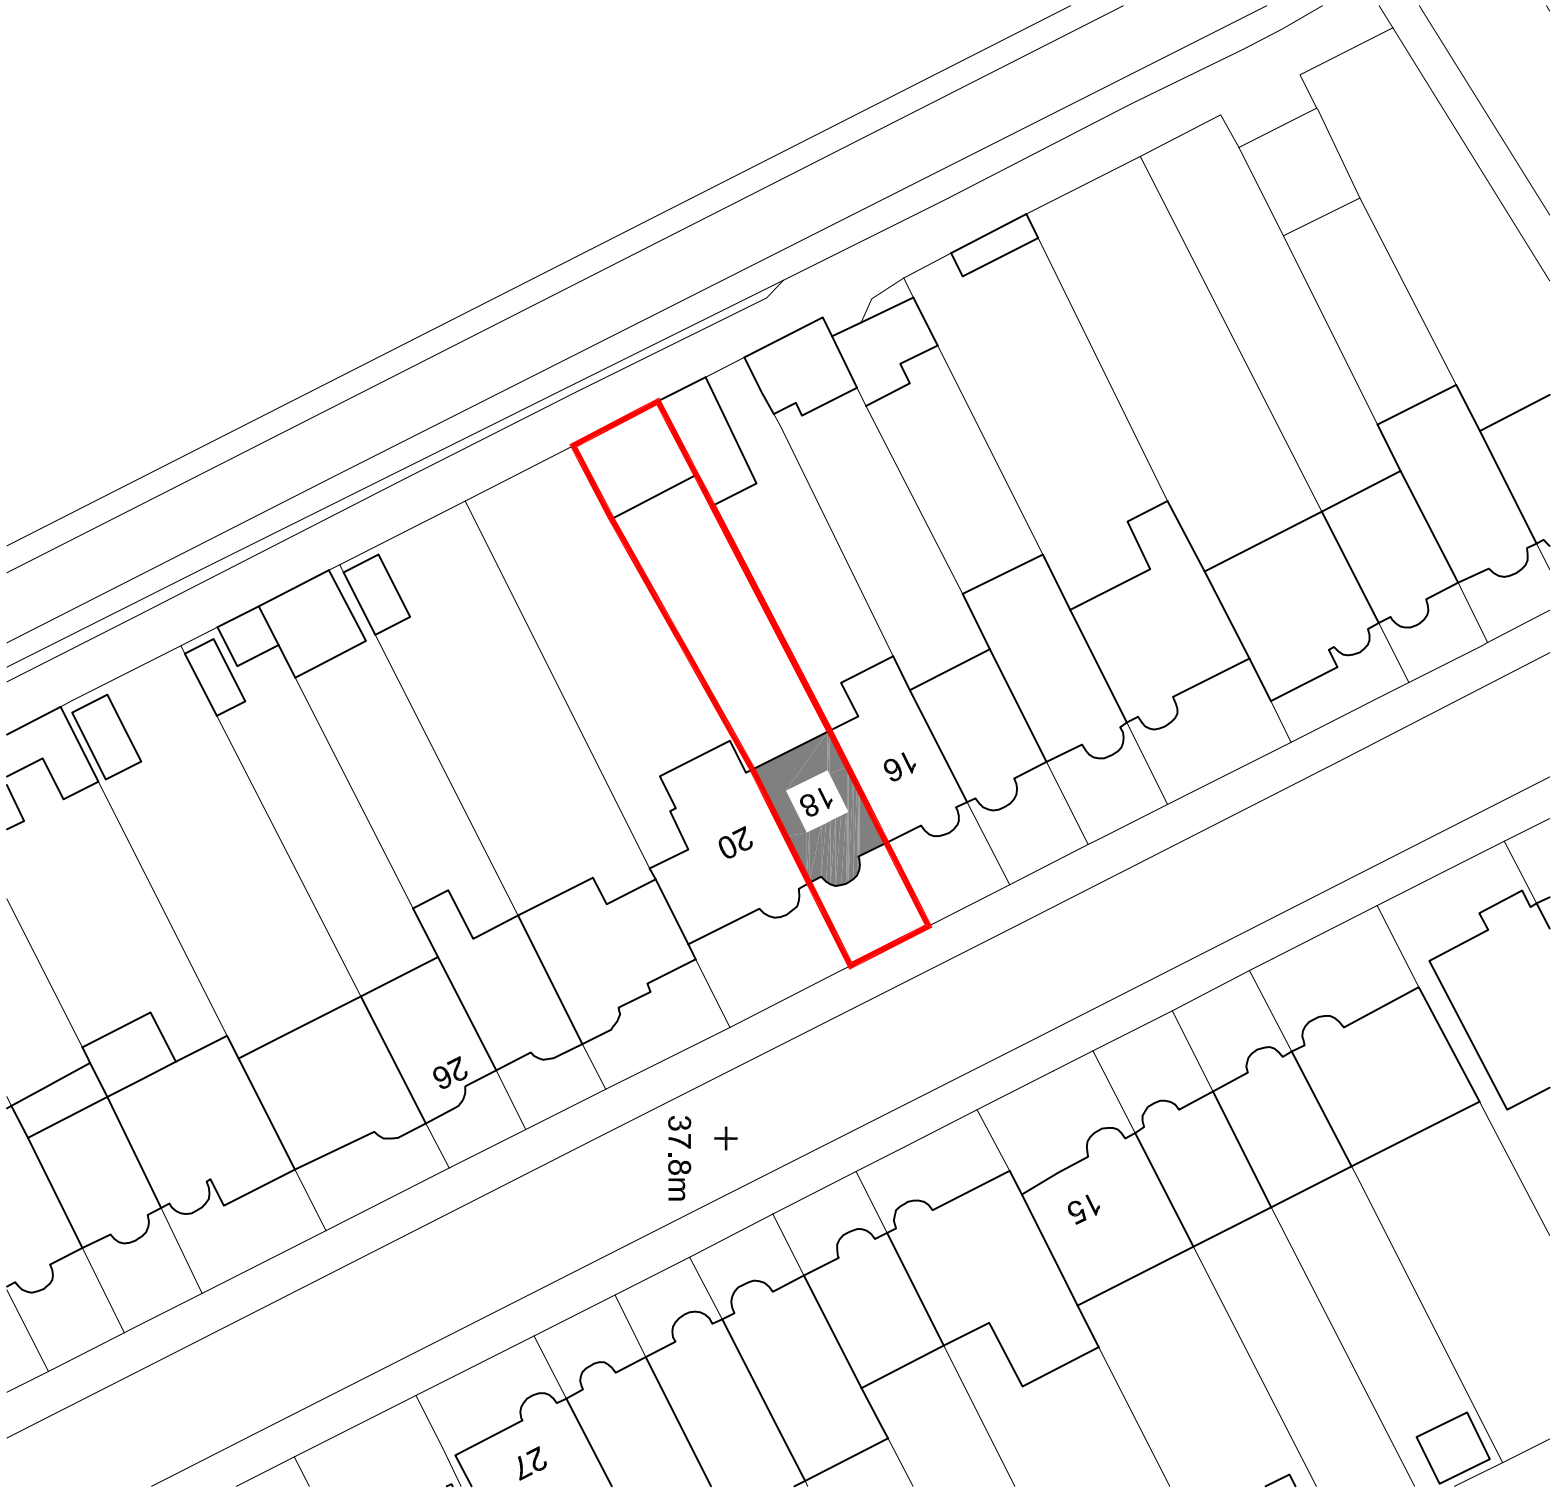
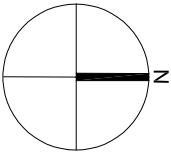


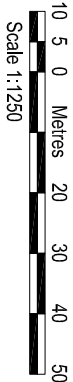

LOCATION PLAN 1:1250

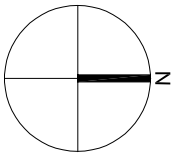

BLOCK PLAN 1:500

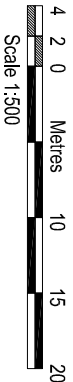

AMENDMENTS	DATE	REV.
------------	------	------

All dimensions are to be checked on site. If any discrepancy is found, the client shall be notified immediately. The client shall be responsible for any discrepancies and any discrepancies shall be notified to the architect before the drawing is submitted. The architect is not responsible for any discrepancies or any discrepancies.



bernard murray design
chartered architect
www.bmurraydesign.co.uk
78 BRIDGE ROAD, UXBRIDGE, MIDDLESEX UB8 3QW
TEL: 01898 477114 EMAIL: BMURRAYDESIGN@YAHOO.CO.UK

PROJECT
18 DARTMOUTH ROAD
RUISLIP
HA4 0DB

CLIENT
SEAMUS & EIMEAR COPPINGER

DRAWING
LOCATION AND BLOCK PLANS

SCALE 1:1250 & 1:500 @ A3	DRAWING NUMBER	REV.
DATE JAN 2022	1164-1	
DRAWN BM		