


1:100 @ A3
1:50 @ A1

As existing....

MICHAEL OAKES, B.A.Hons
Dipl. Architecture

REGISTERED ARCHITECT
DESIGNER and ILLUSTRATOR
email: michaeloakesarchitect@googlemail.com
phone or fax. **01895 235089**

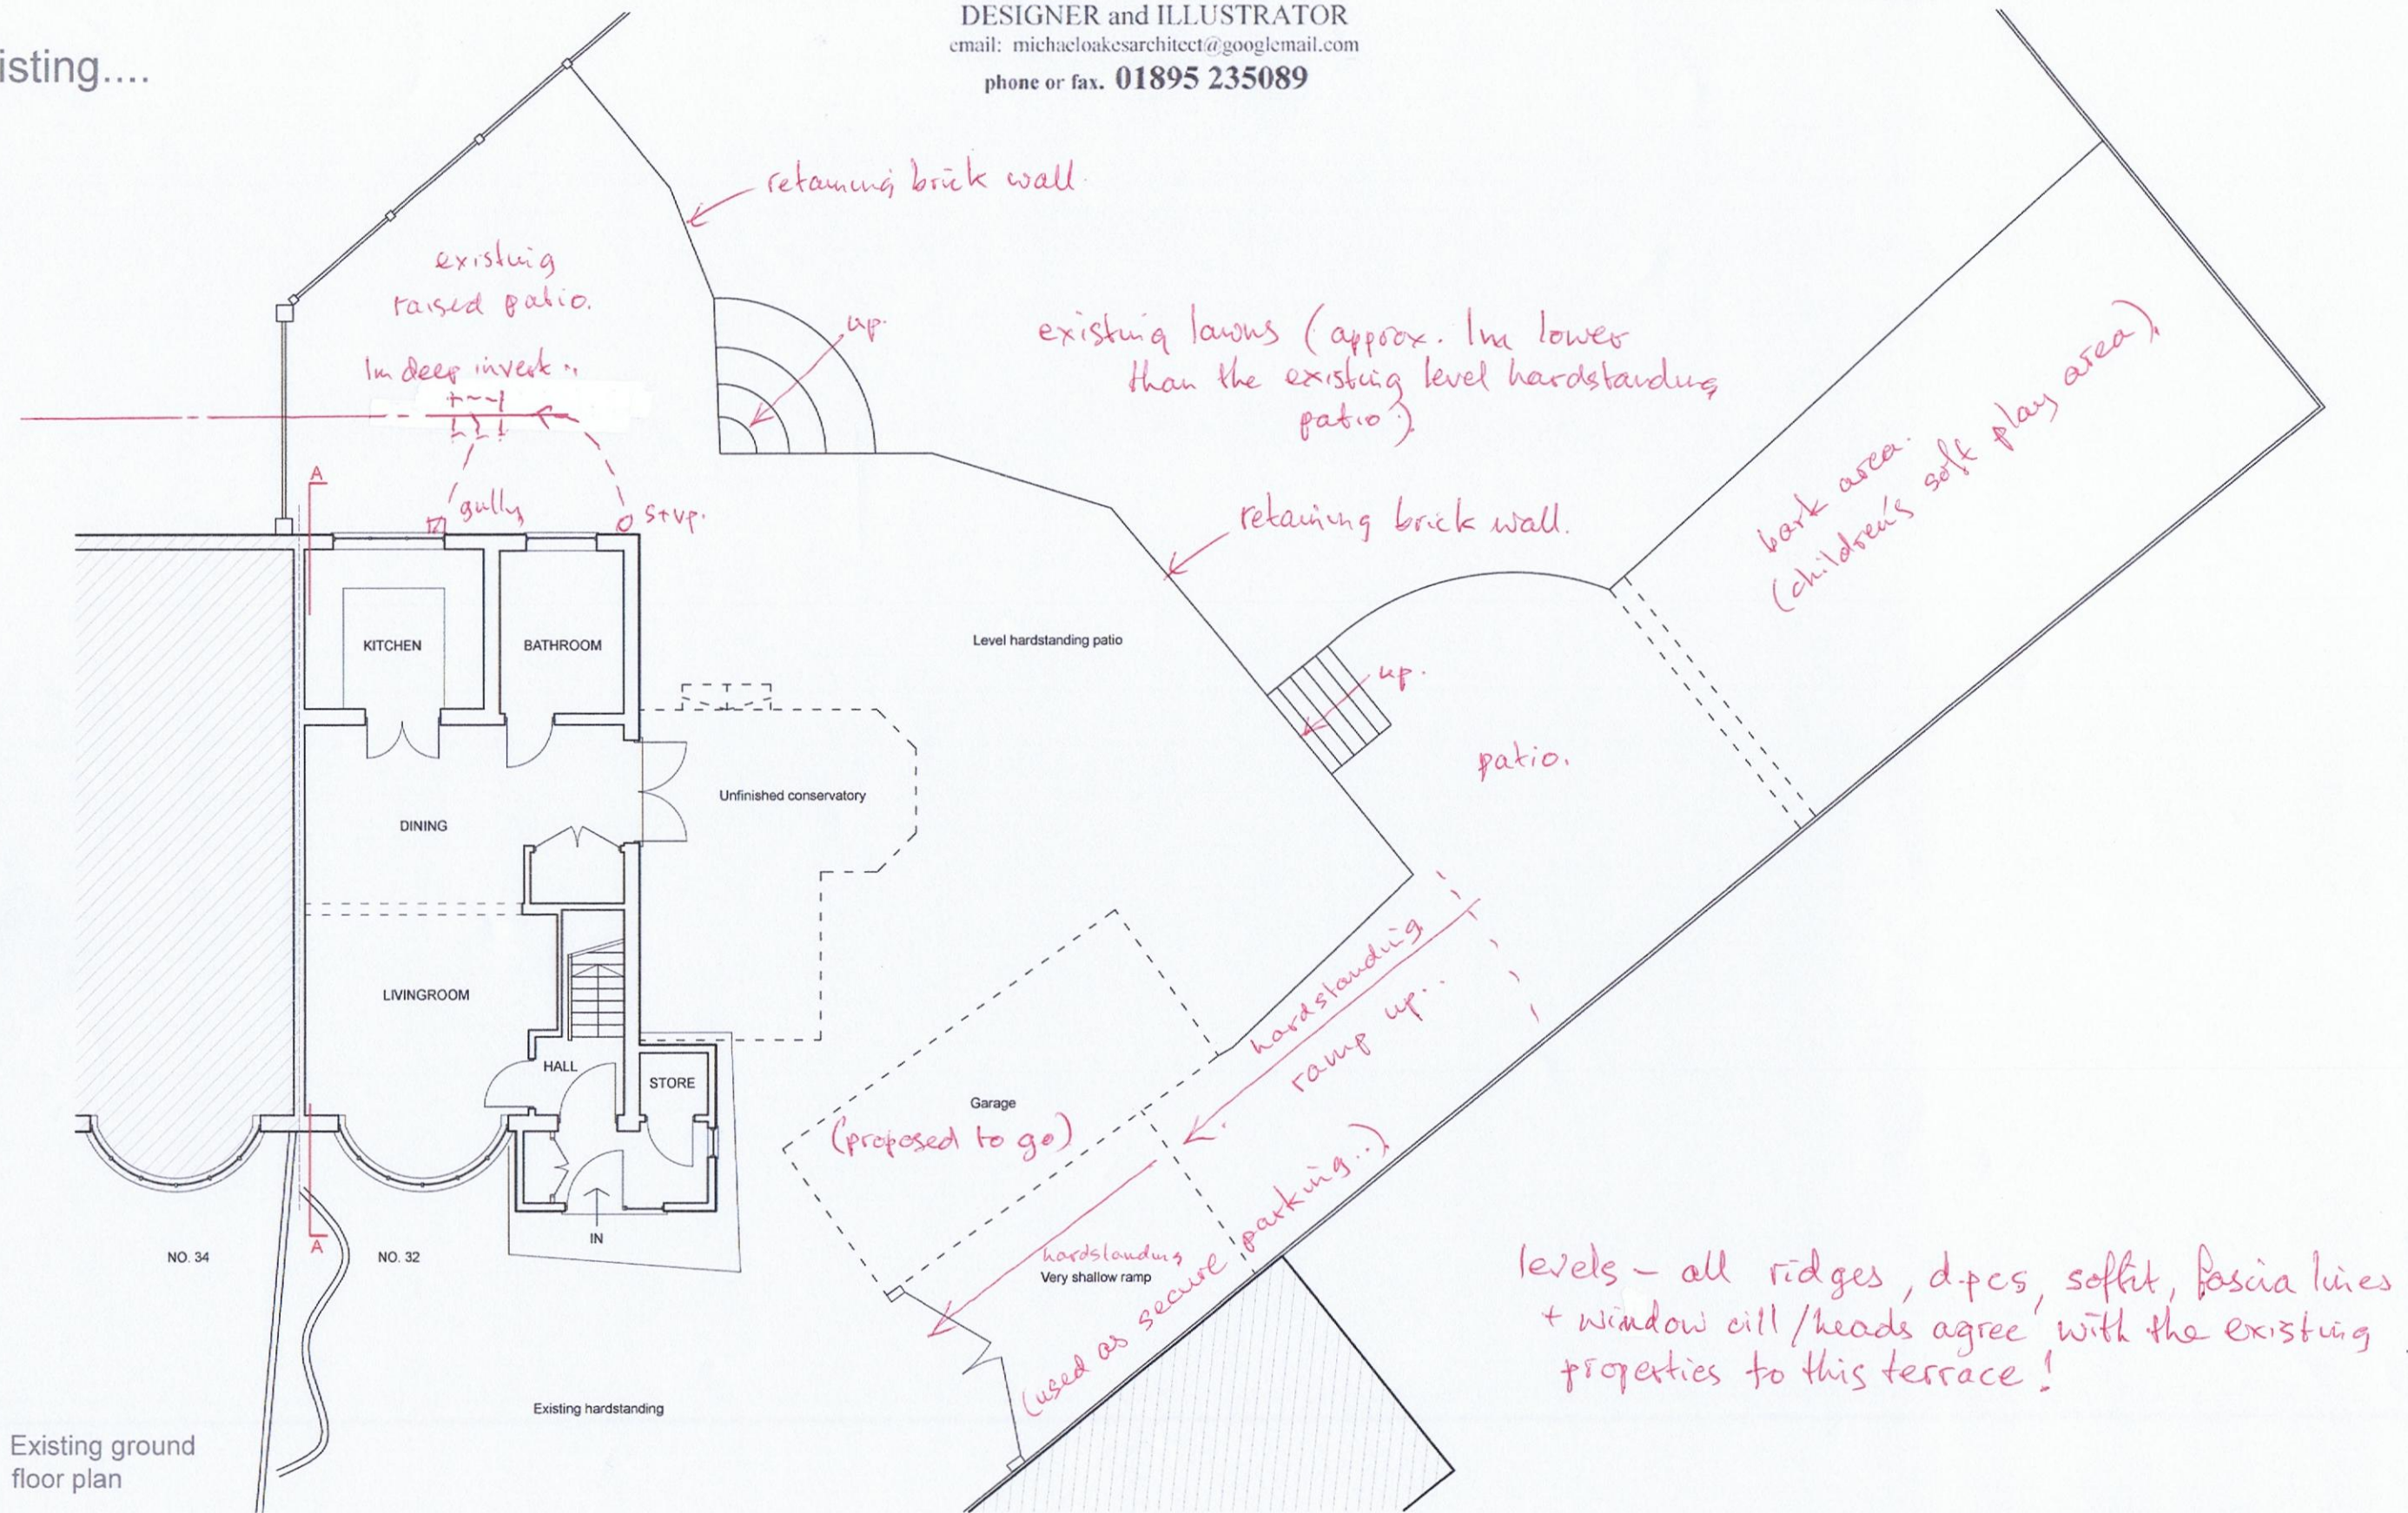

proposals for various extensions at
32 Chudleigh Way, Ruislip, HA4 8TP.

for Charles Khan, June '14.
Scale @ A3 size

drawing 3




1:100 @ A3
1:50 @ A1


As existing....

MICHAEL OAKES, B.A.Hons
Dipl. Architecture

REGISTERED ARCHITECT
DESIGNER and ILLUSTRATOR
email: michaeloakesarchitect@googlemail.com
phone or fax. **01895 235089**

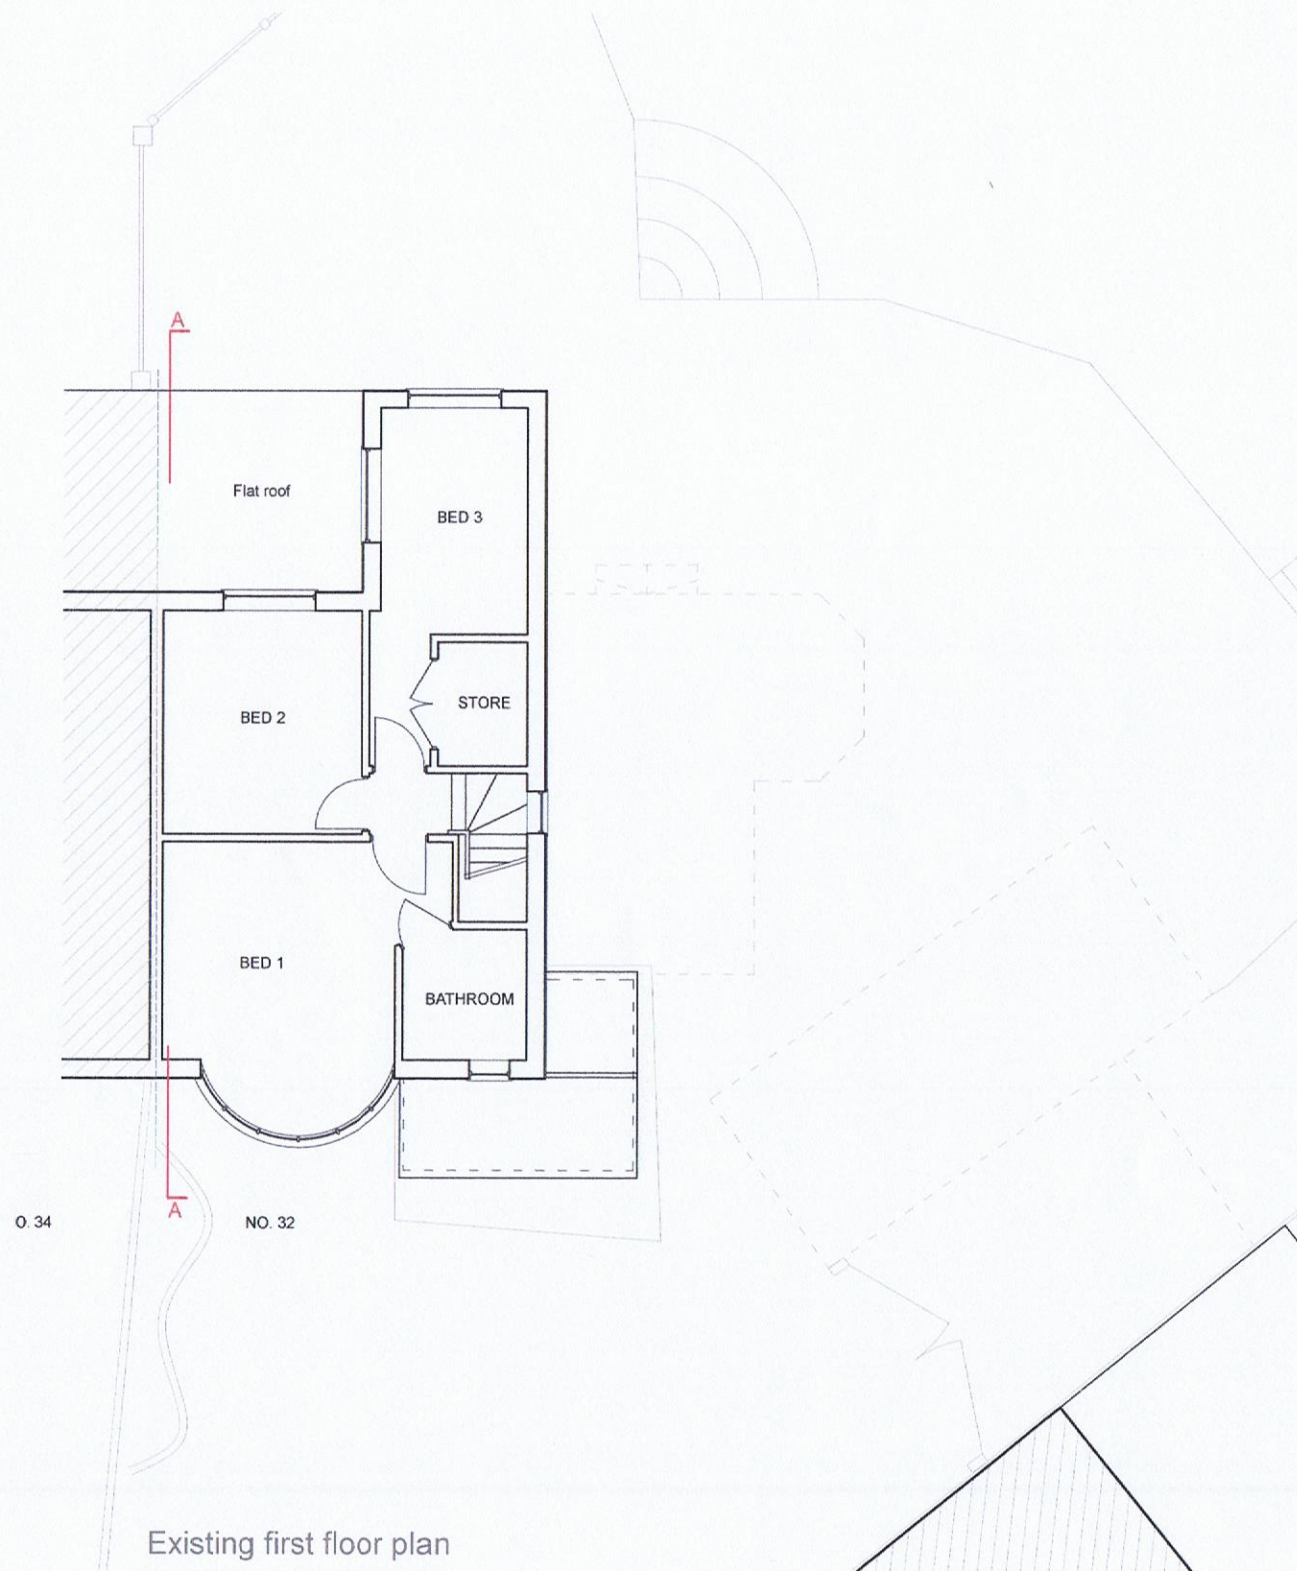

Existing first floor plan

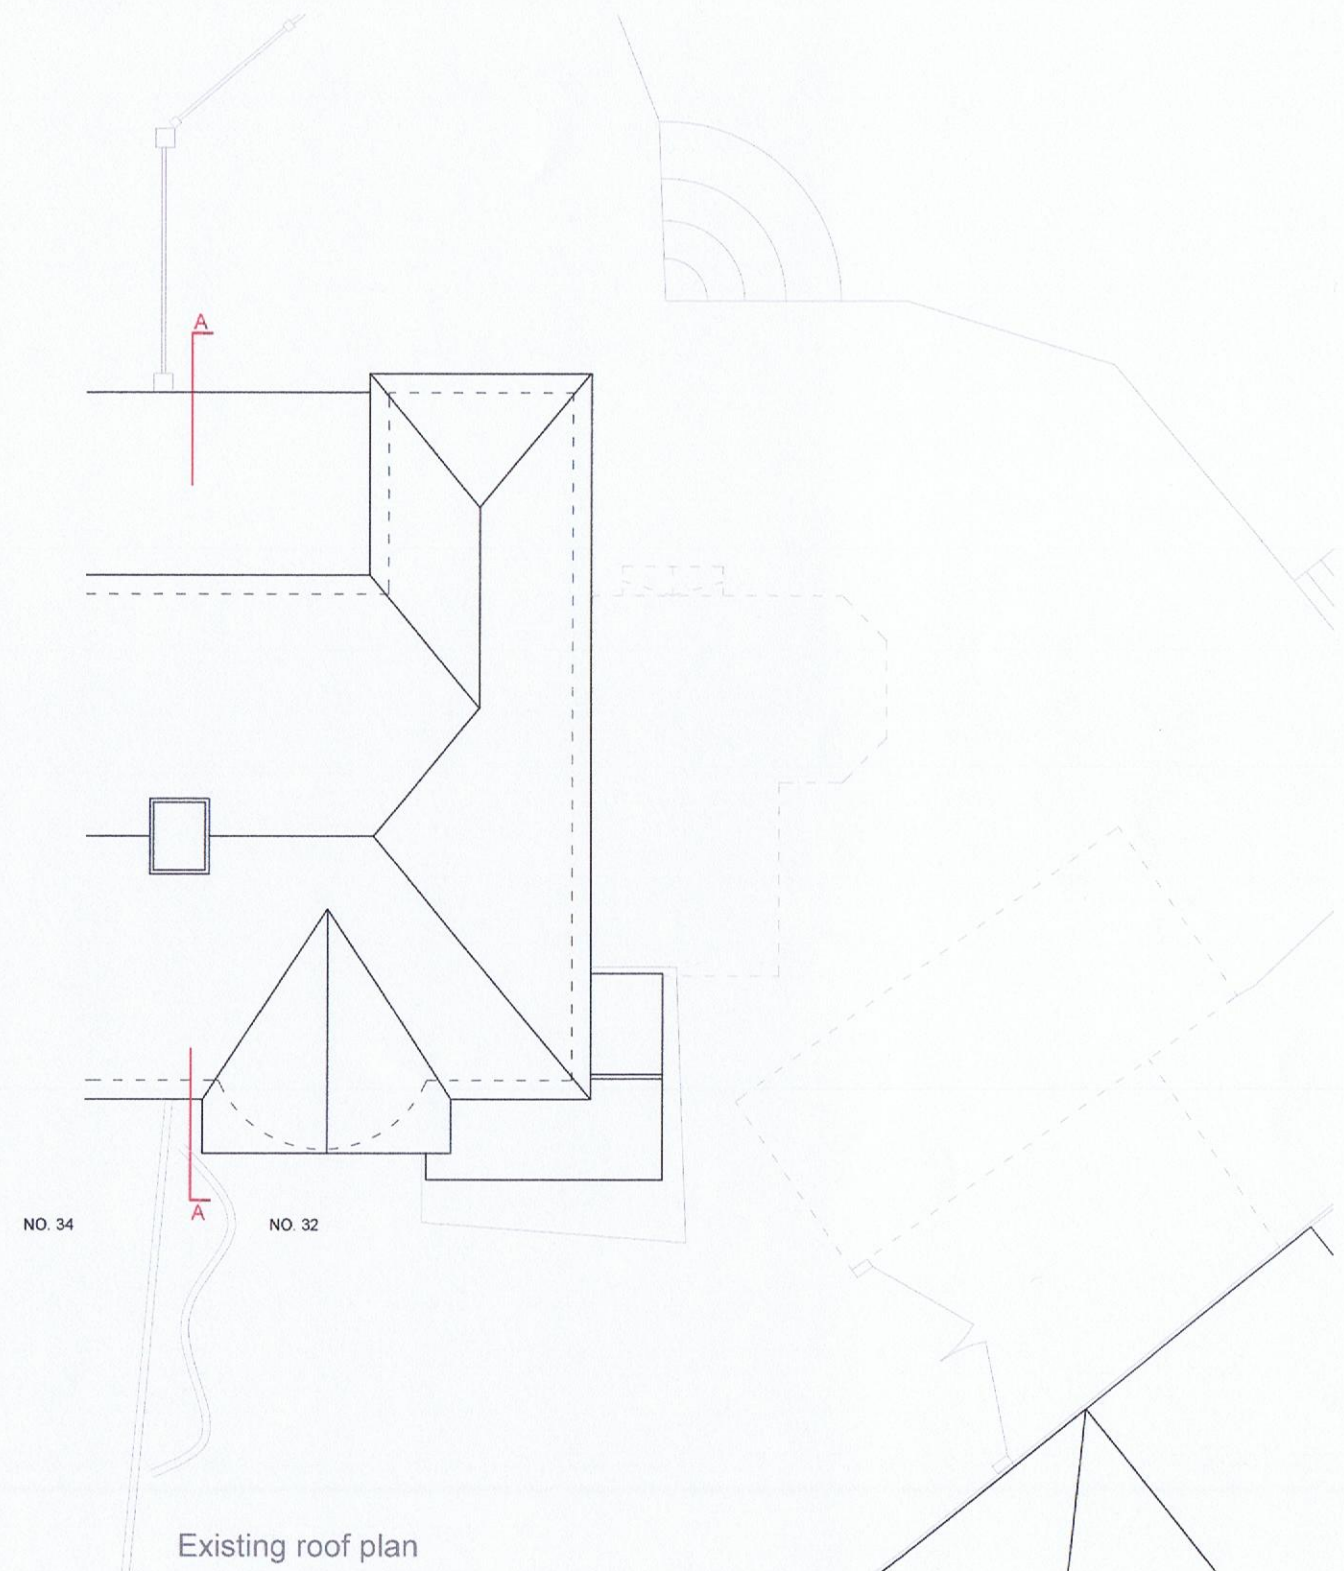

Existing roof plan

proposals for various extensions at
32 Chudleigh Way, Ruislip, HA4 8TP.

for Charles Khan, June '14.
Scale @ A3 size

drawing 4

MICHAEL OAKES, B.A.Hons
Dipl. Architecture

REGISTERED ARCHITECT
DESIGNER and ILLUSTRATOR
email: michaeloakesarchitect@googlemail.com
phone or fax. 01895 235089



1:100 @ A3
1:50 @ A1


As existing....




Existing front elevation



Existing side elevation

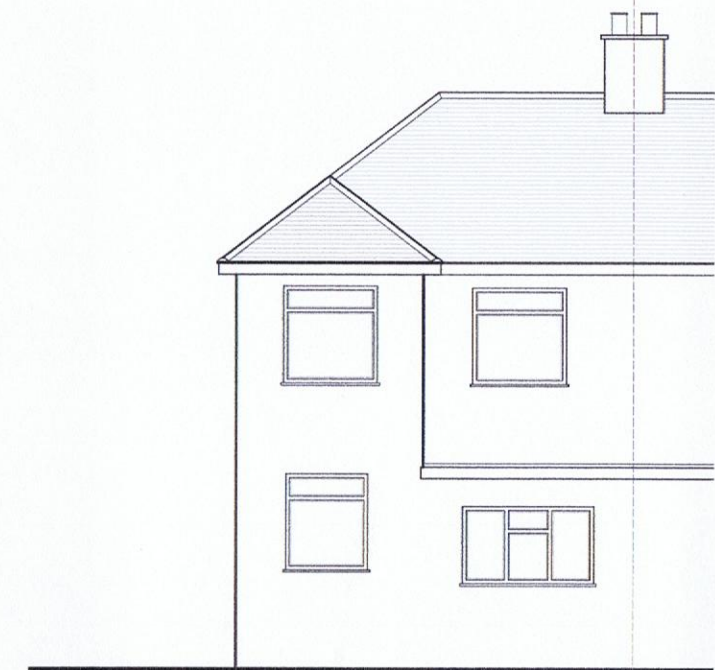

Existing rear elevation

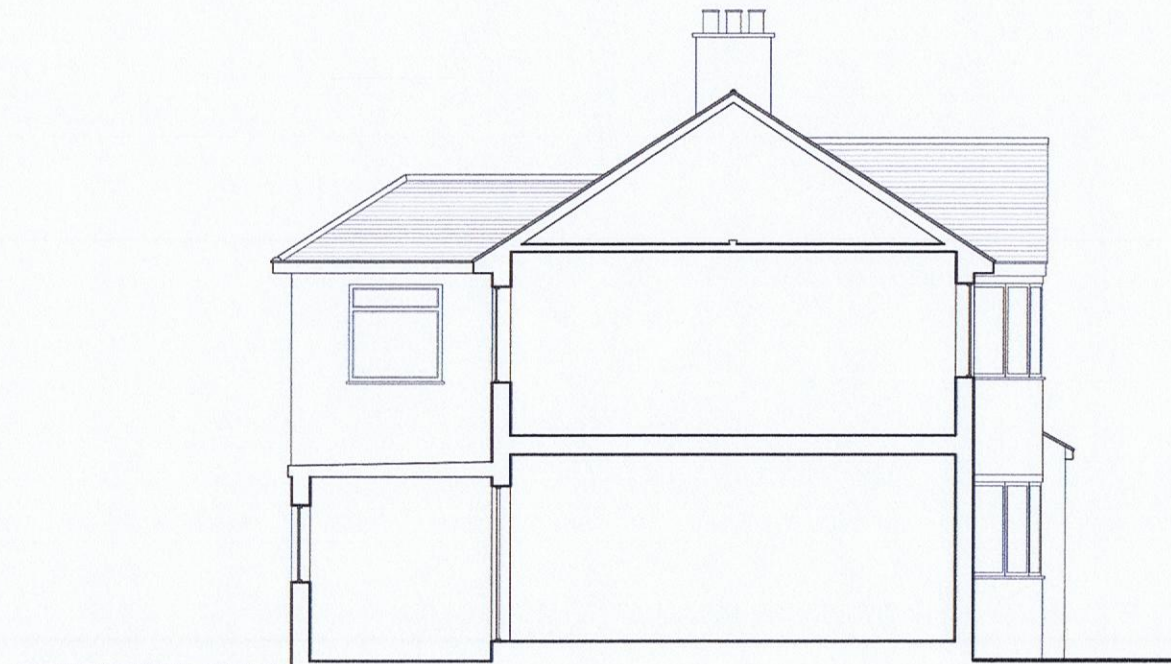

Existing section A-A

proposals for various extensions at
32 Chudleigh Way, Ruislip, HA4 8TP.


for Charles Khan, June '14.
scale @ A3 size

drawing 5

0 1 2 3 4 5
10m

1:100 @ A3
1:50 @ A1

As existing....

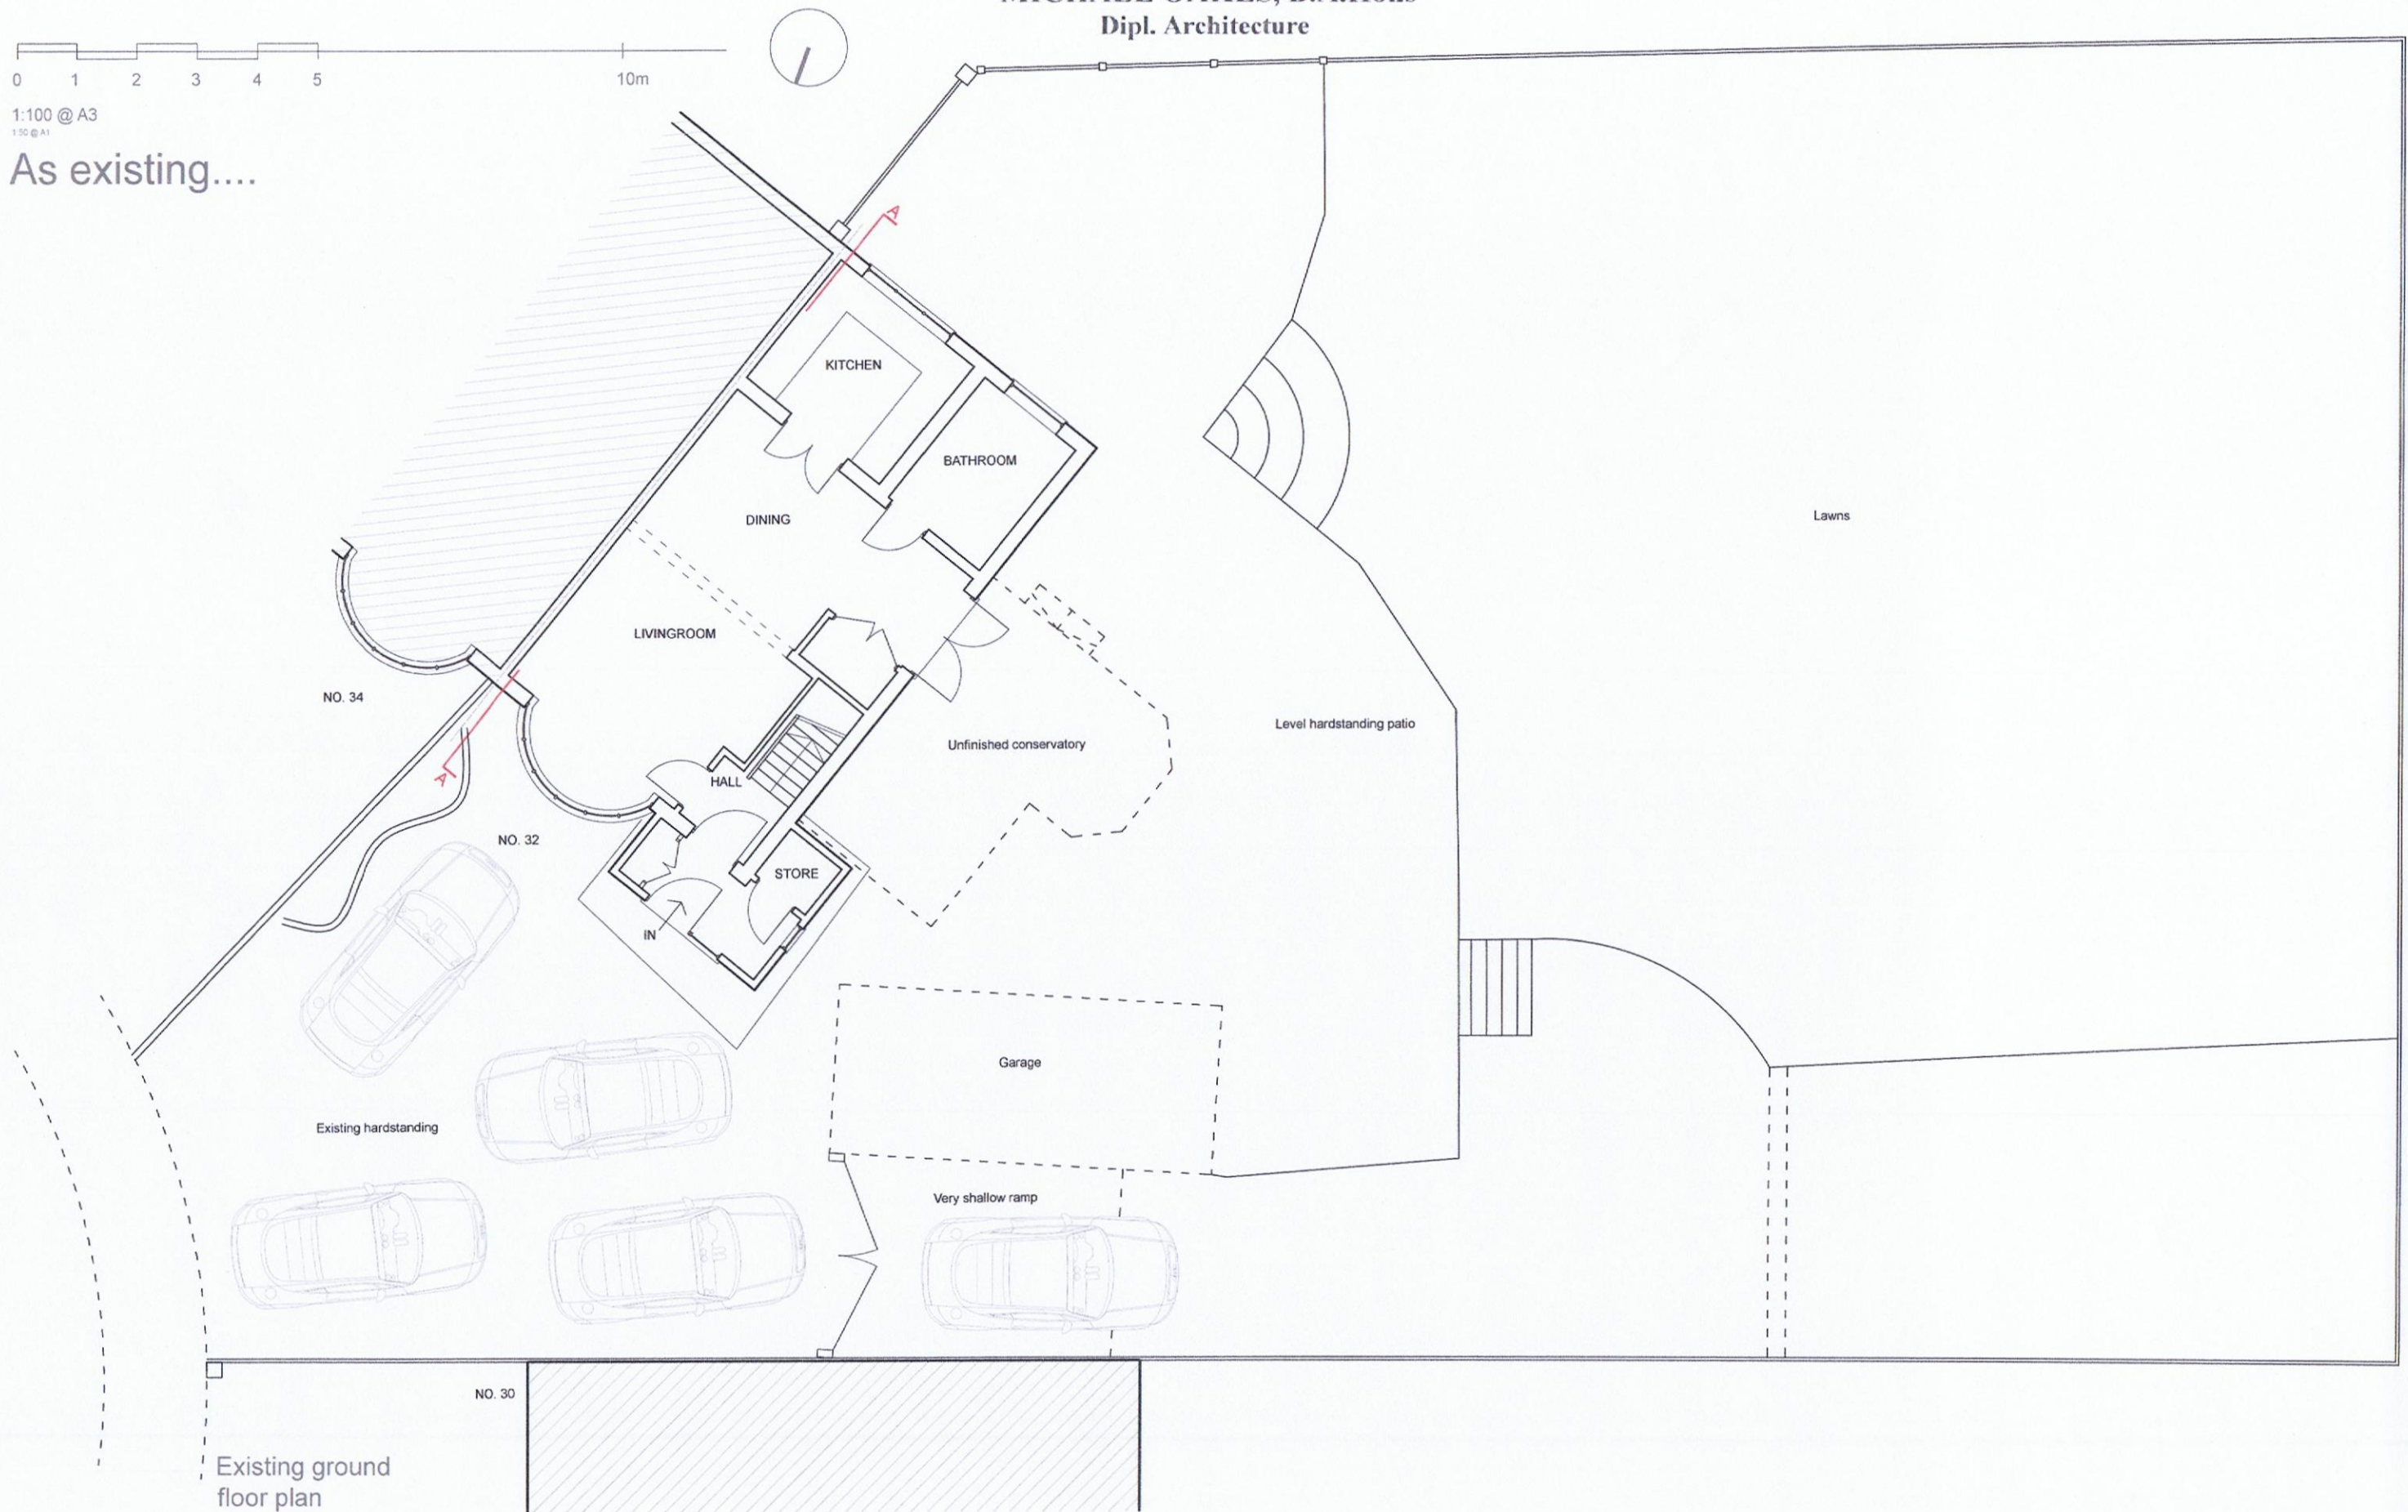

proposals for various extensions at
32 Chudleigh Way, Ruislip, HA4 8TP.

for Charles Khan, June '14.
Scale @ A3 size

drawing 6a

a - Orientation of
plan altered to
show whole site