


MICHAEL OAKES, B.A.Hons
Dipl. Architecture

REGISTERED ARCHITECT
DESIGNER and ILLUSTRATOR
email: michaeloakesarchitect@gmail.com
phone or fax: **01895 235089**



1:100 @ A3

As existing....

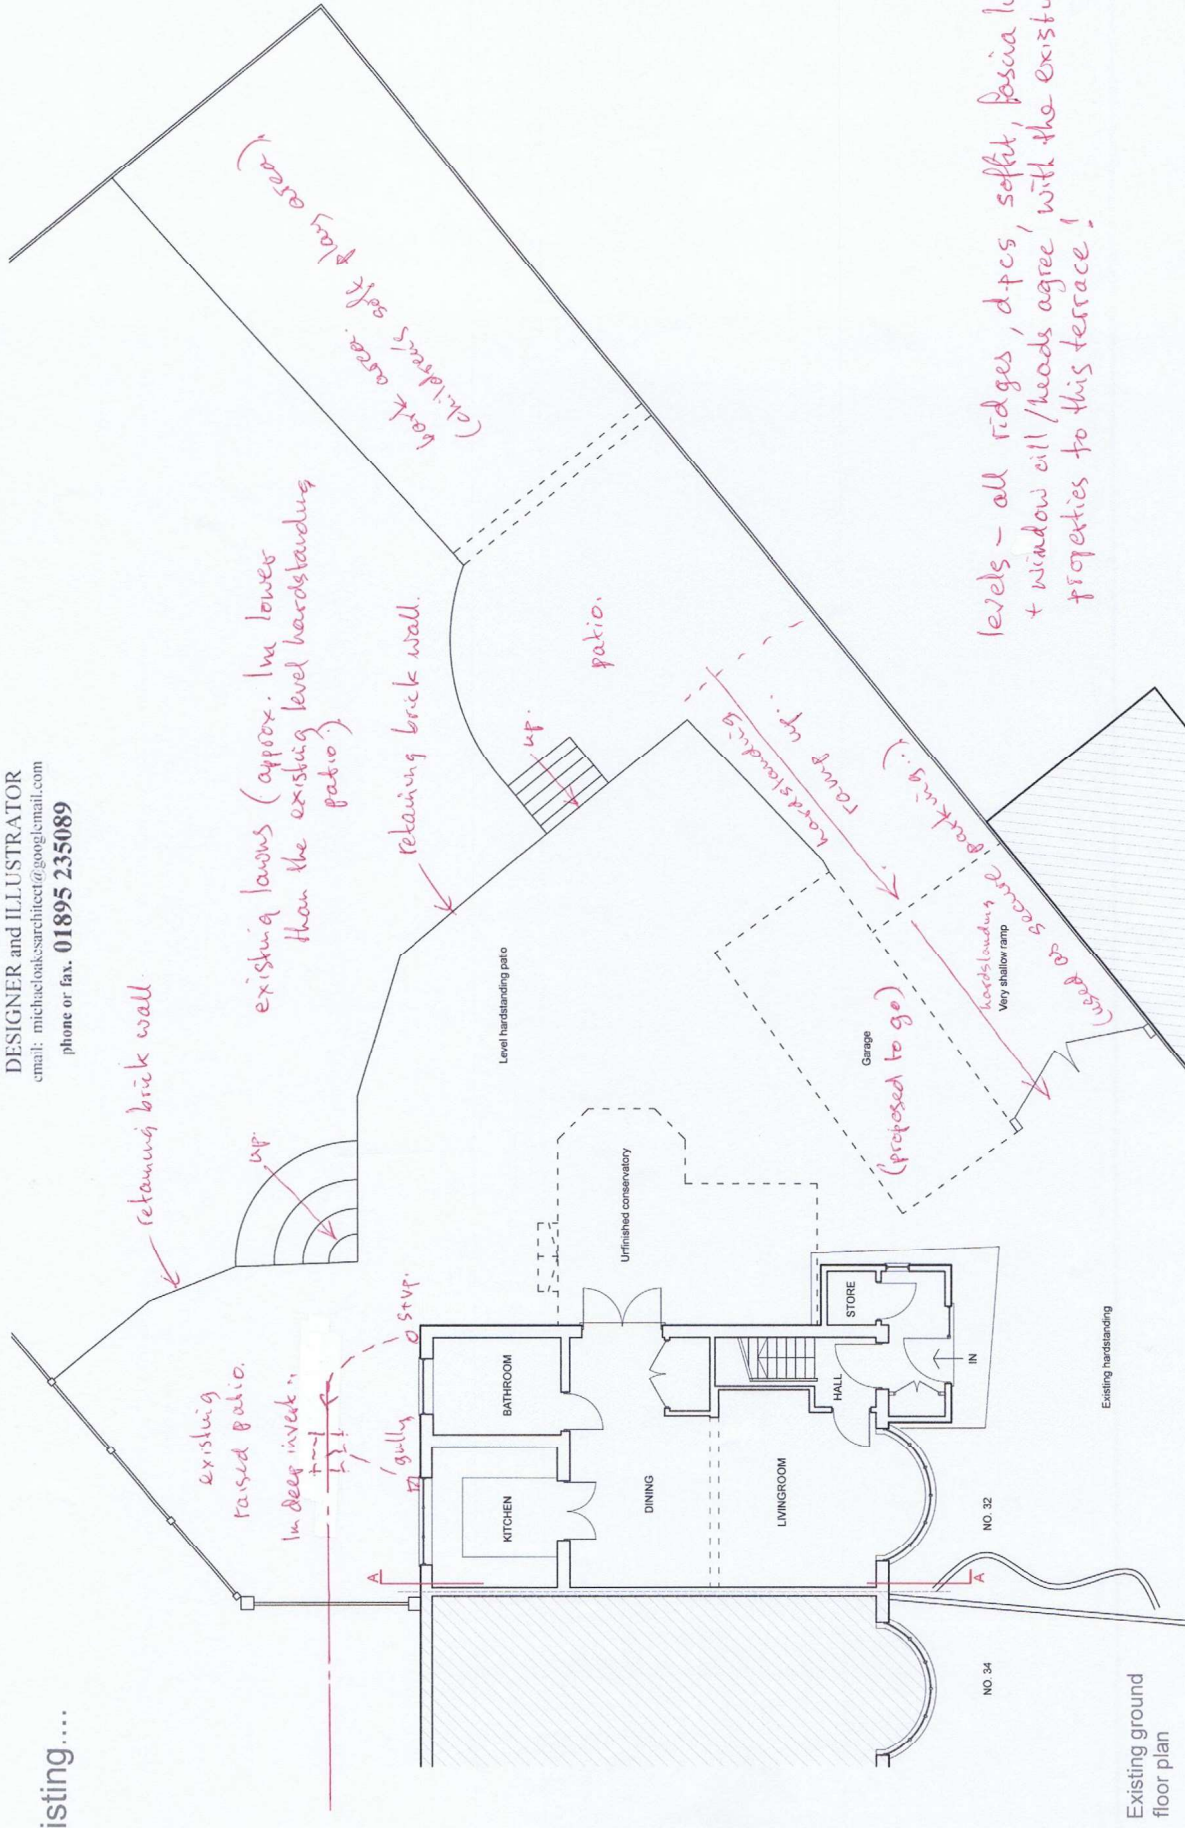

proposals for various extensions at
32 Chudleigh Way, Ruislip, HA4 8TP.

for Charles Khan, June '14
scale @ A3 size

drawing 3